



All dimensions to be site checked and Capture Interior Architecture Ltd to be notified of any discrepancies prior to the commencement of work. All materials and workmanship to relevant British Standards codes of practice and manufacturers recommendations. Use annotated dimensions in all cases.

This drawing is copyright and should not be reproduced in whole or part without written consent of Capture Interior Architecture Ltd.
DO NOT SCALE FROM THIS DRAWING

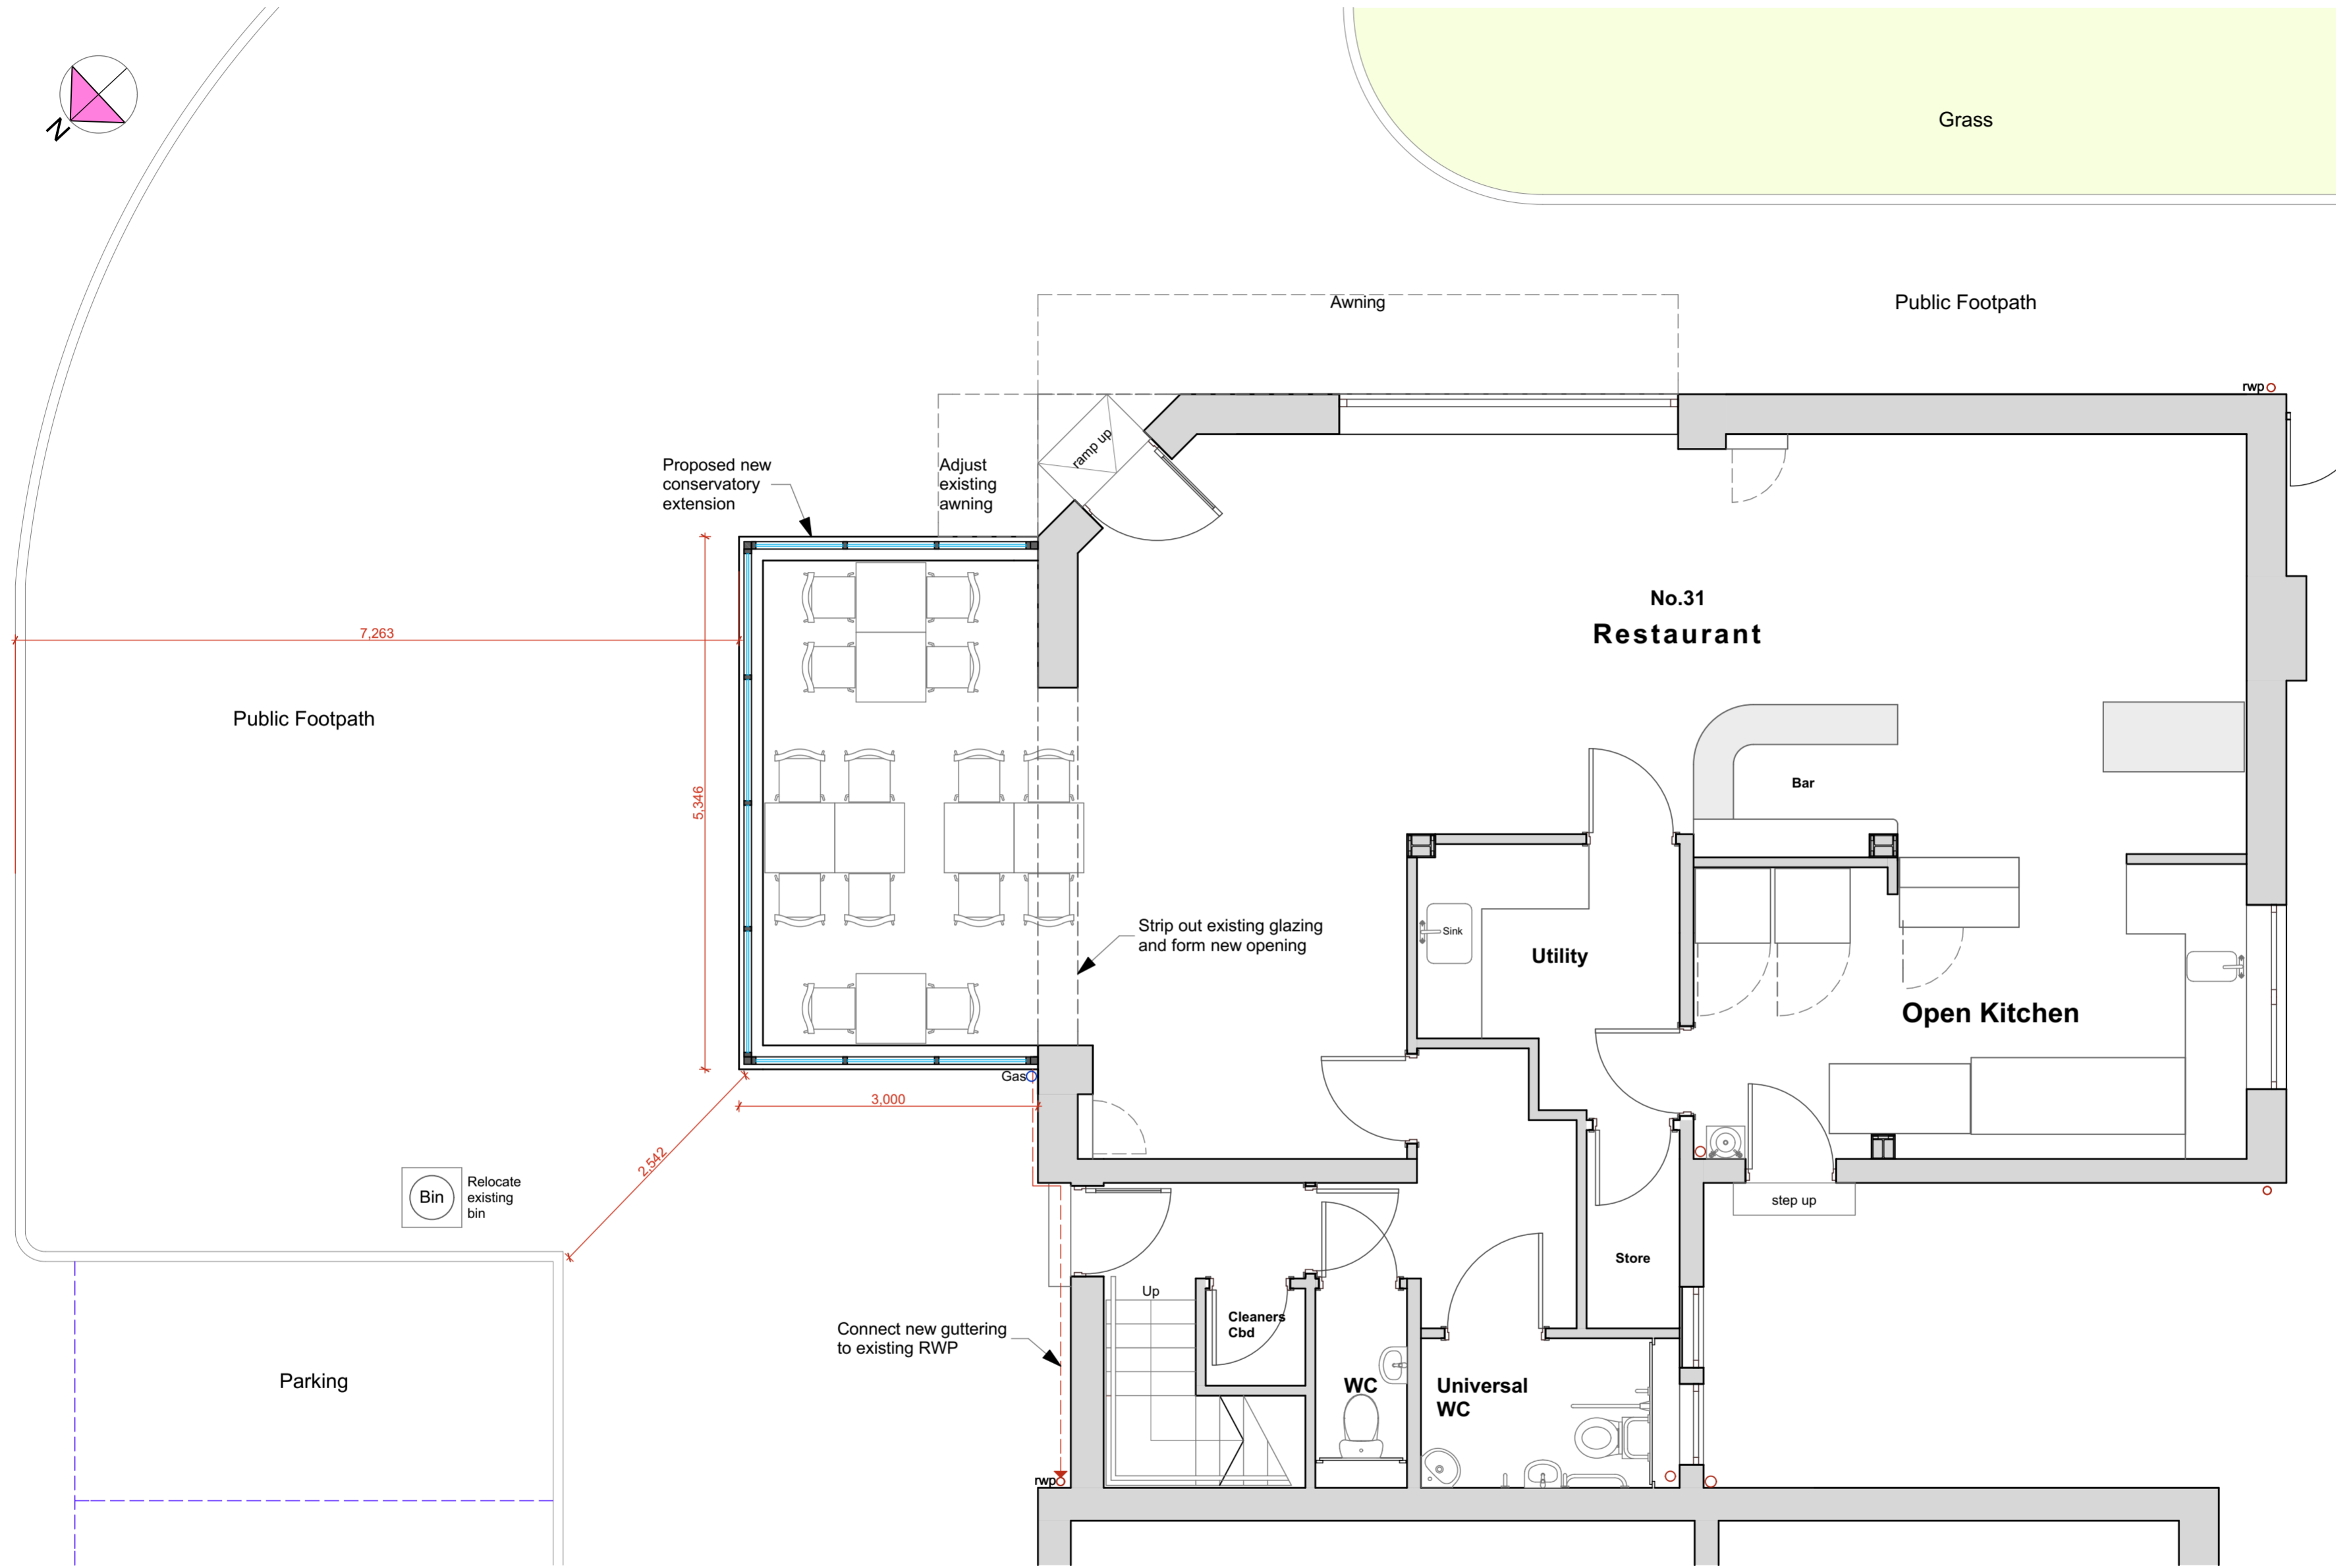

Proposed Plan

Scale 1:50

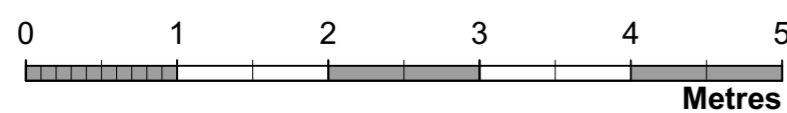

Project Title
31-32 The Square - Raffaello

Drawing Name
Proposed Plan

Scale 1:50 @A2 Date 16/05/2022 Drawn R Liddle

Drawing Number C308(S2)05 Revision

Capture Interior Architecture Ltd
Hedley House
Meadowfield
Ponteland
Newcastle Upon Tyne
NE20 9SD
t. 01661 822017 e. info@captureia.co.uk www.captureia.co.uk

