




eneral Notes	00	7 00	Title	dd/mm/yy		MP
Do not scale drawings. Dimensions govern.						
All dimensions are in millimetres unless noted otherwise.						
All dimensions shall be verified on site before proceeding with the work.						\vdash
P+P ARCHITECTS shall be notified in writing of any discrepancies.						
Any areas indicated on this sheet are approximate and indicative only.						⊢
All individual elements as shown on the drawing to be made from single jointless fabricated formwork sections, no on-site						
joints.						
	Rev	Rev. F	Reason For Issue	Date	Issue Reason	Chk

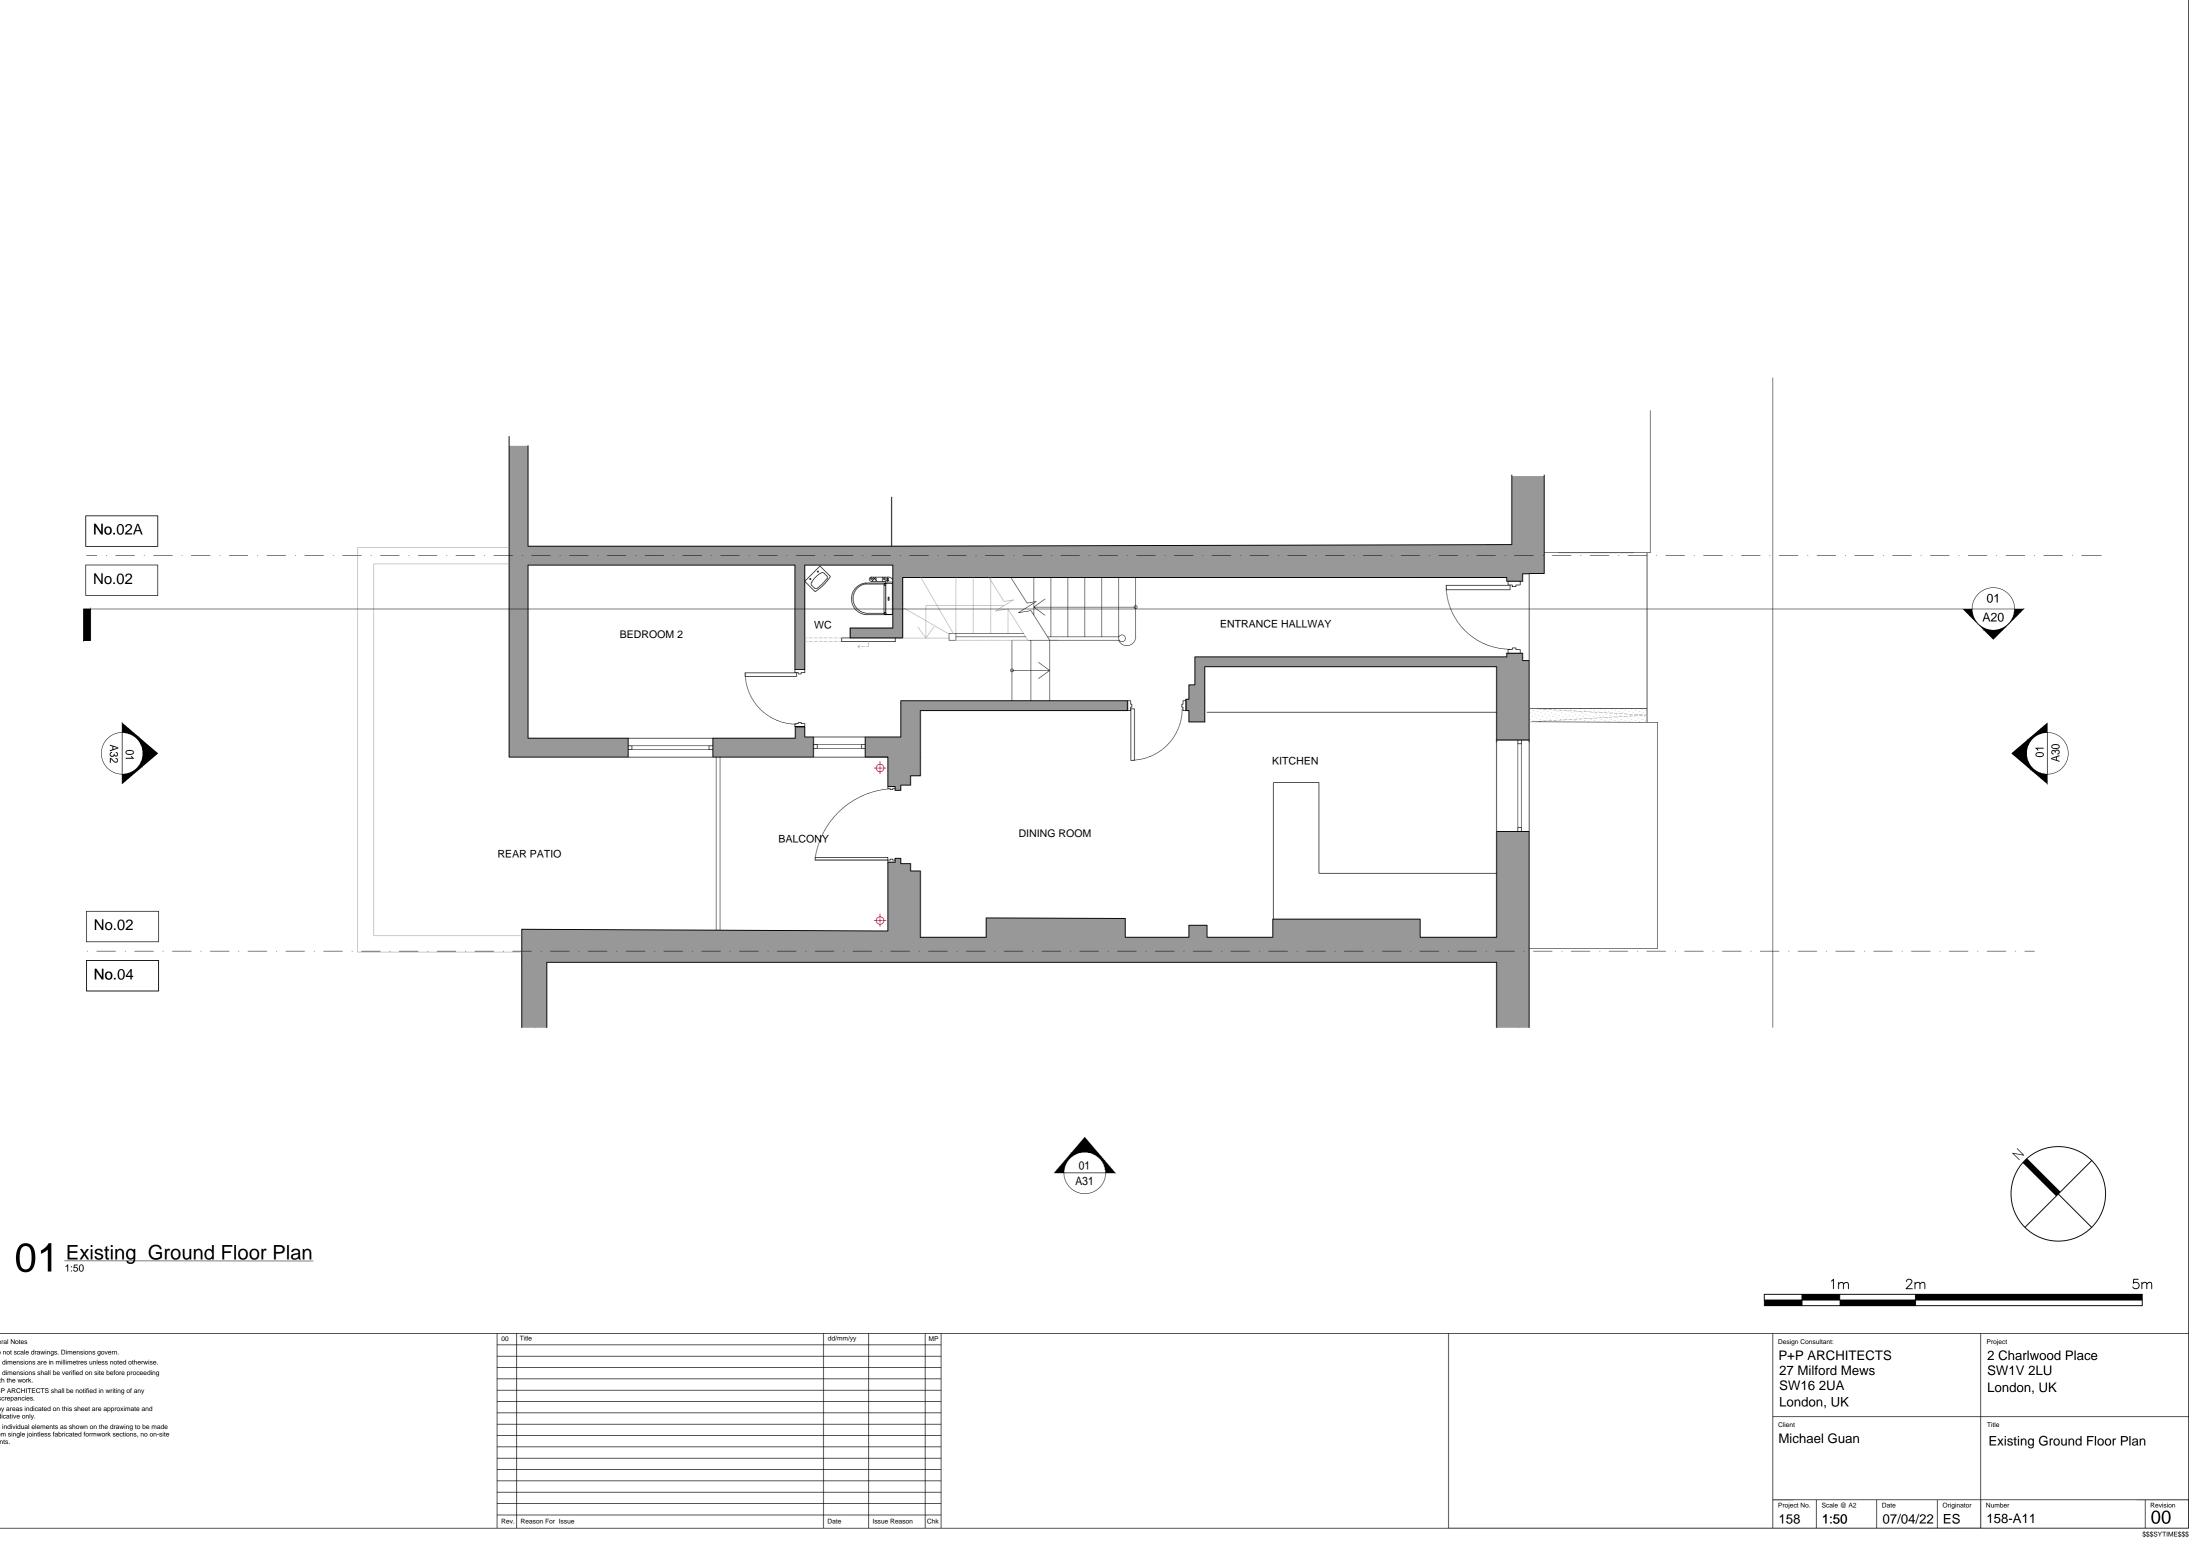

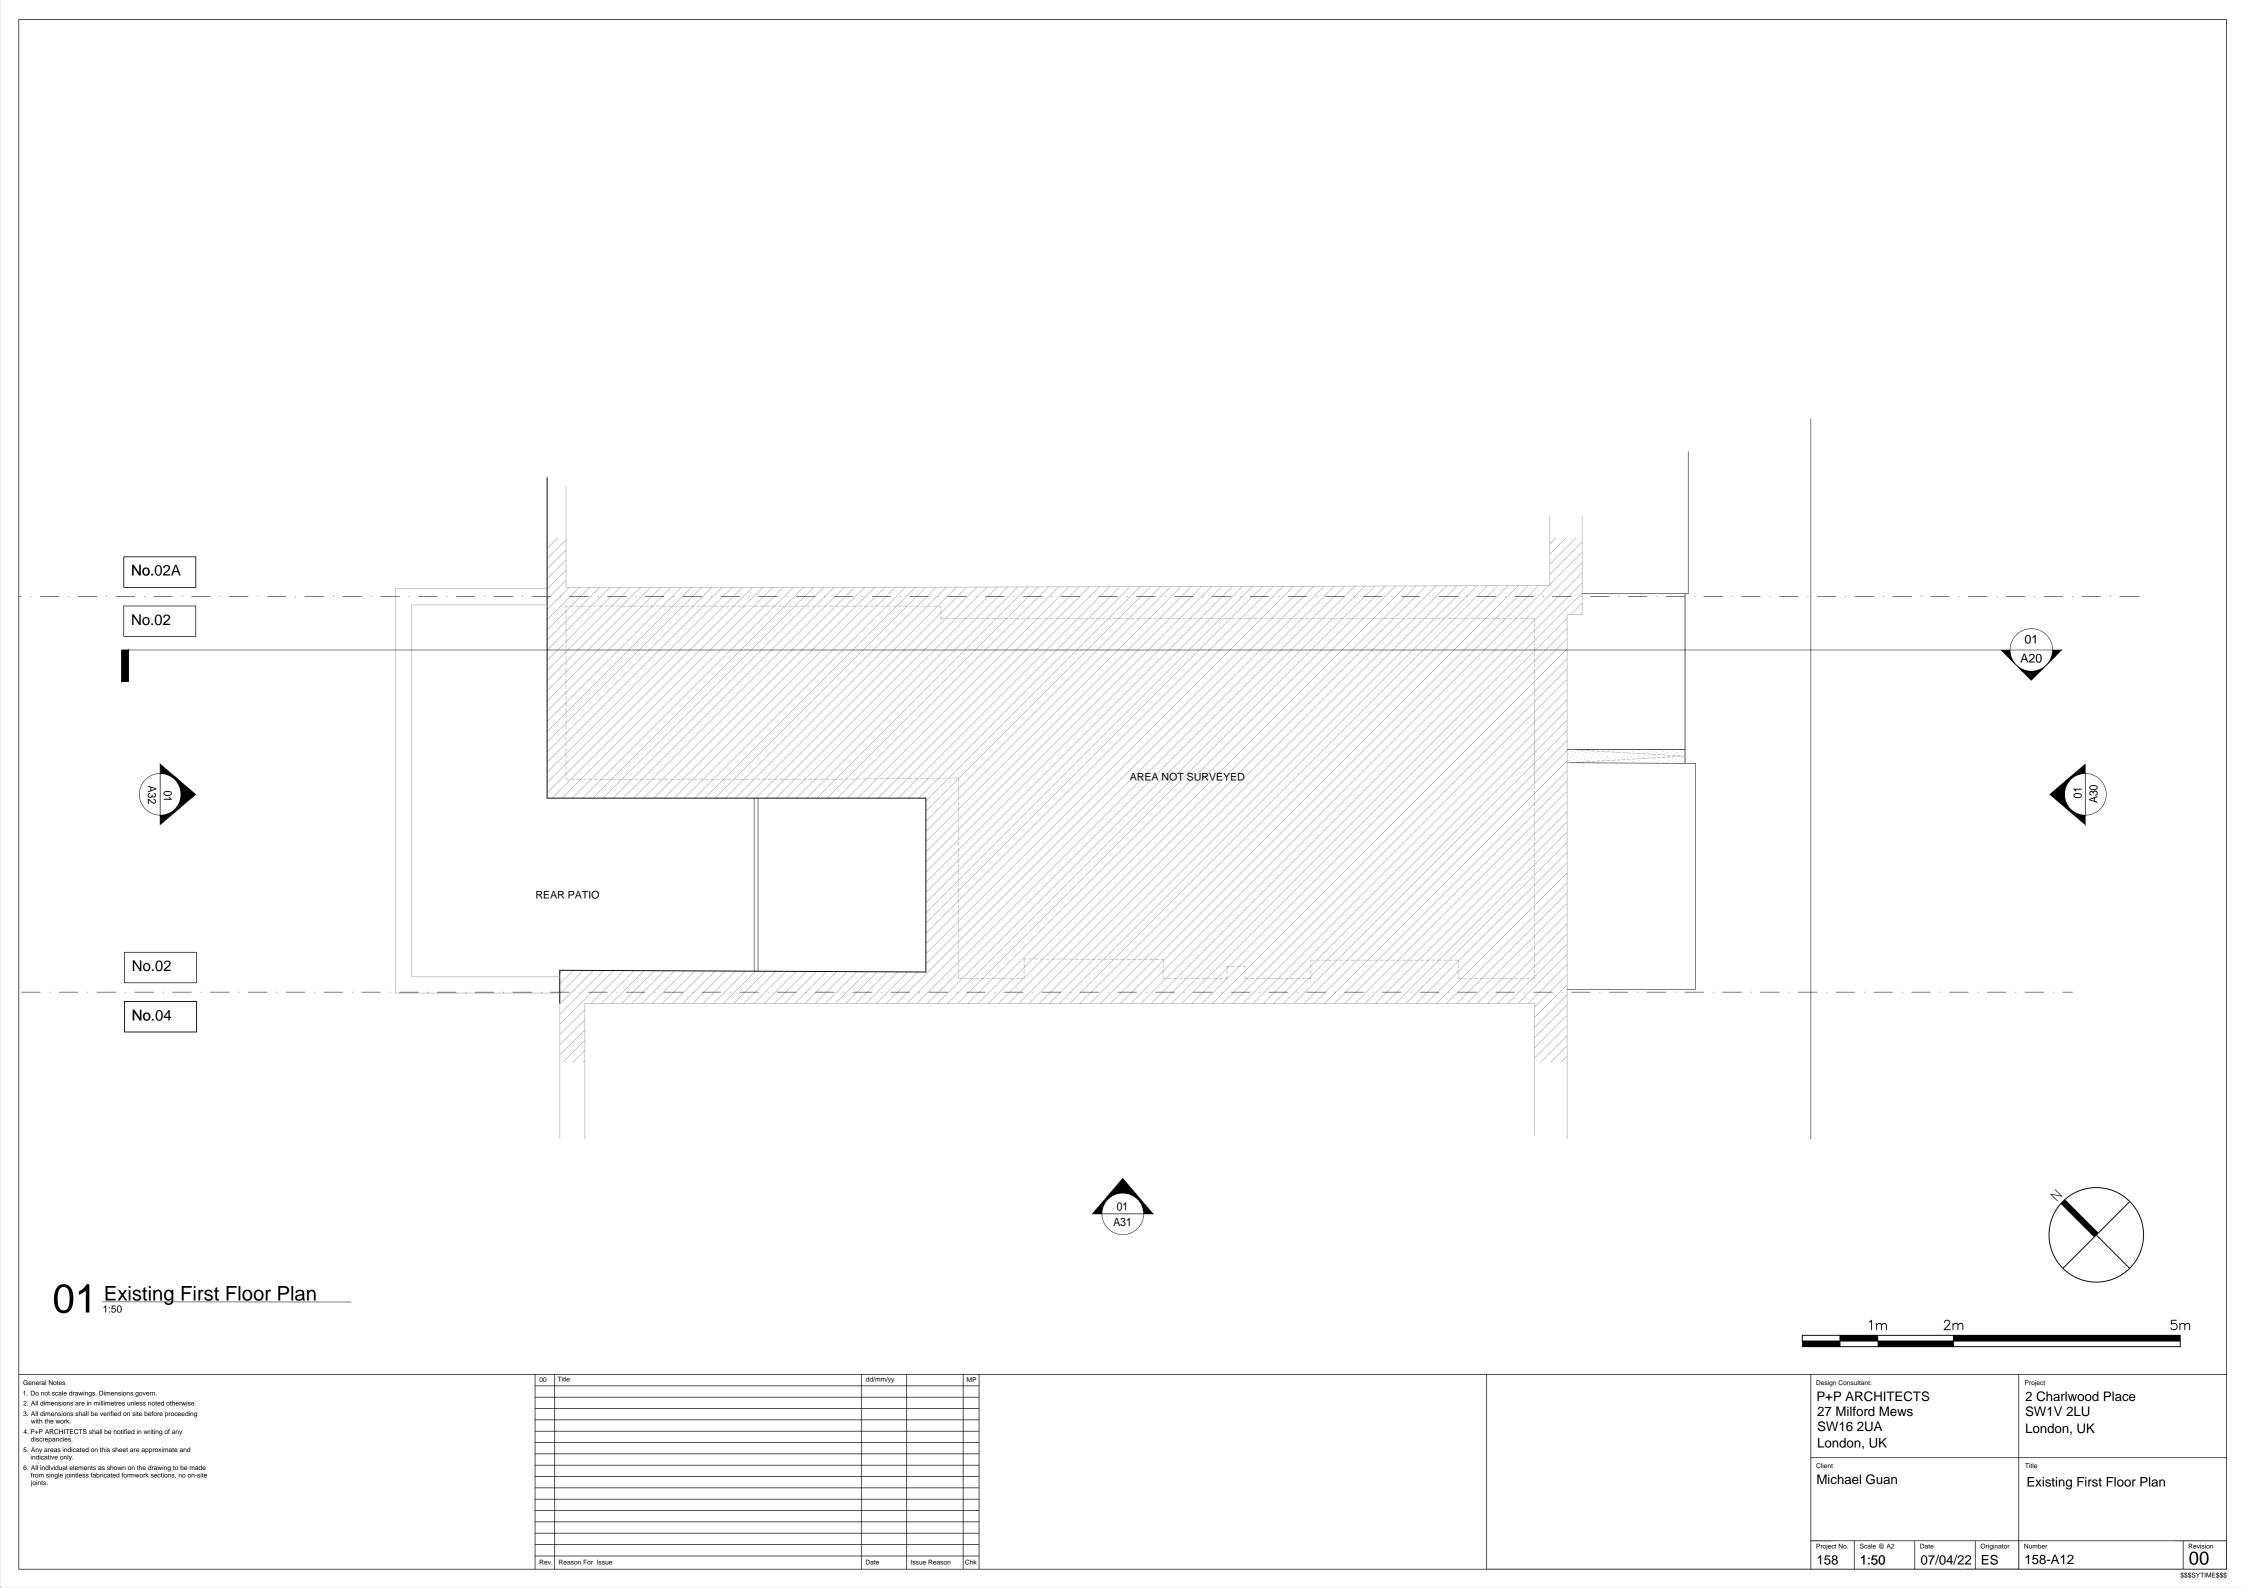

General Notes	00 Title	dd/mm/yy MP
1. Do not scale drawings. Dimensions govern.		
All dimensions are in millimetres unless noted otherwise.		
 All dimensions shall be verified on site before proceeding with the work. 		
 P+P ARCHITECTS shall be notified in writing of any discrepancies. 		
 Any areas indicated on this sheet are approximate and indicative only. 		
5. All individual elements as shown on the drawing to be made from single jointless fabricated formwork sections, no on-site		
joints.		
	AREA NOT SURVEYED	
	Rev. Reason For Issue	Date Issue Reason Chk

01 Existing Section

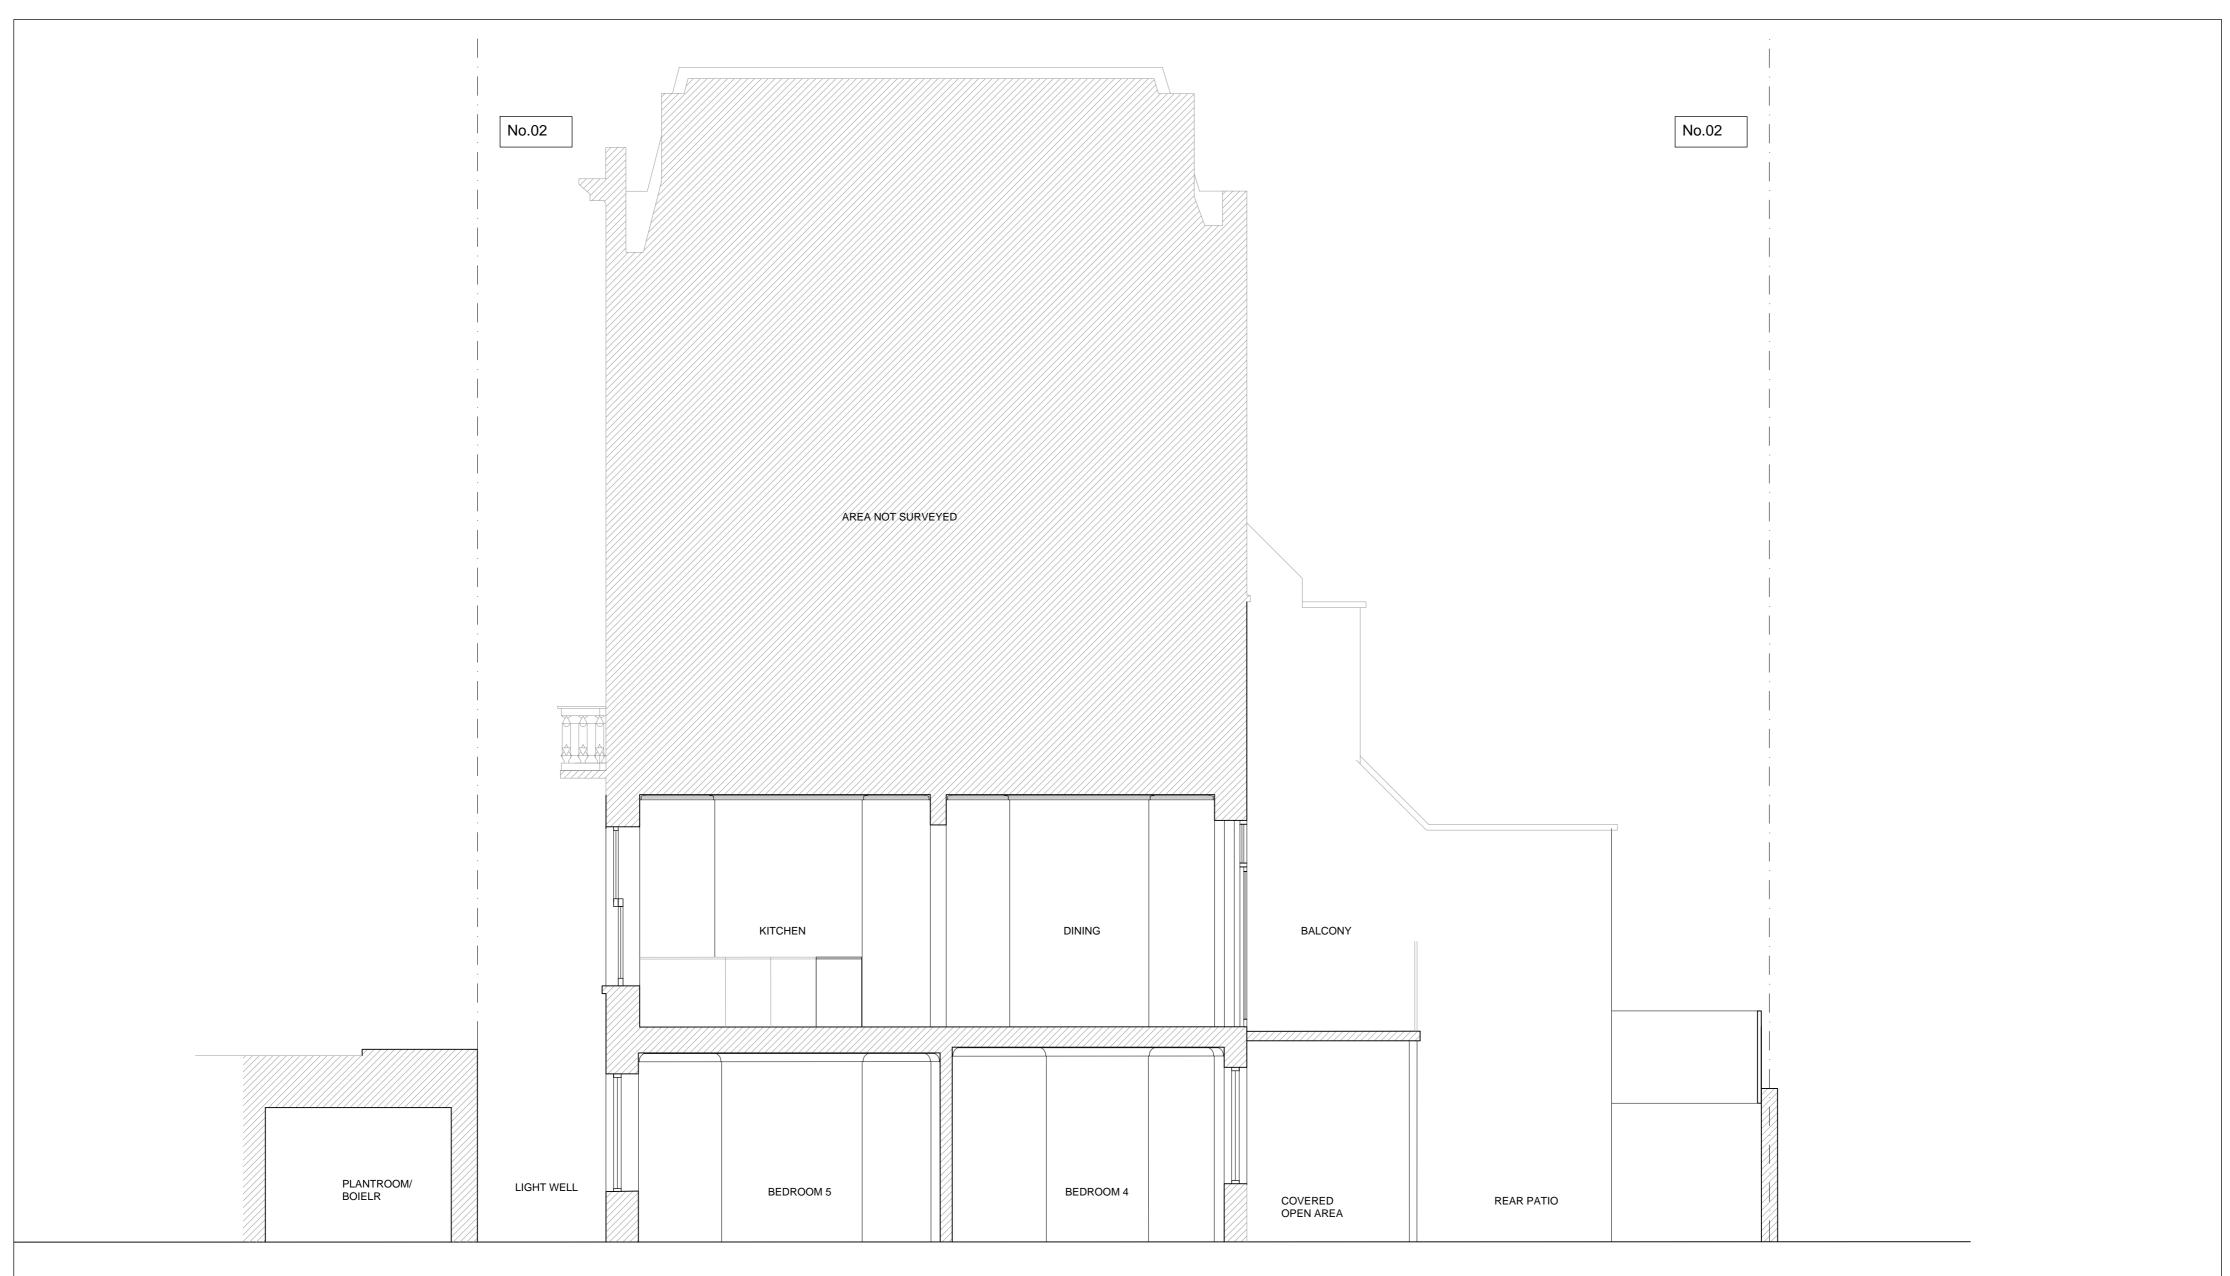

	1m	2m			5m
]
	RCHITEC			Project 2 Charlwood Place SW1V 2LU London, UK	
^{Client} Micha	el Guan			Title Existing Section	
Project No. 158	Scale @ A2 1:50	Date 07/04/22	Originator ES	Number 000-A20	Revision
					\$\$\$SYTIN

5m




01 Existing Front Elevation


 General Notes
 0
 Title
 dimms/y
 MP

 1. Do not scale drawings. Dimensions goven.
 1
 Immensions are in millimetres unles noted otherwise.
 Immensions shall be verified on its before proceeding.
 Immensions

	00	0 T	Title	dd/mm/yy	MP	
General Notes 1. Do not scale drawings. Dimensions govern.		-				
2. All dimensions are in millimetres unless noted otherwise.		-				
3. All dimensions shall be verified on site before proceeding with the work.		+				
 P+P ARCHITECTS shall be notified in writing of any discrepancies. 						
 Any areas indicated on this sheet are approximate and indicative only. 	-	+				
 All individual elements as shown on the drawing to be made from single jointless fabricated formwork sections, no on-site joints. 						
joints.						

01 Existing Side Elevation

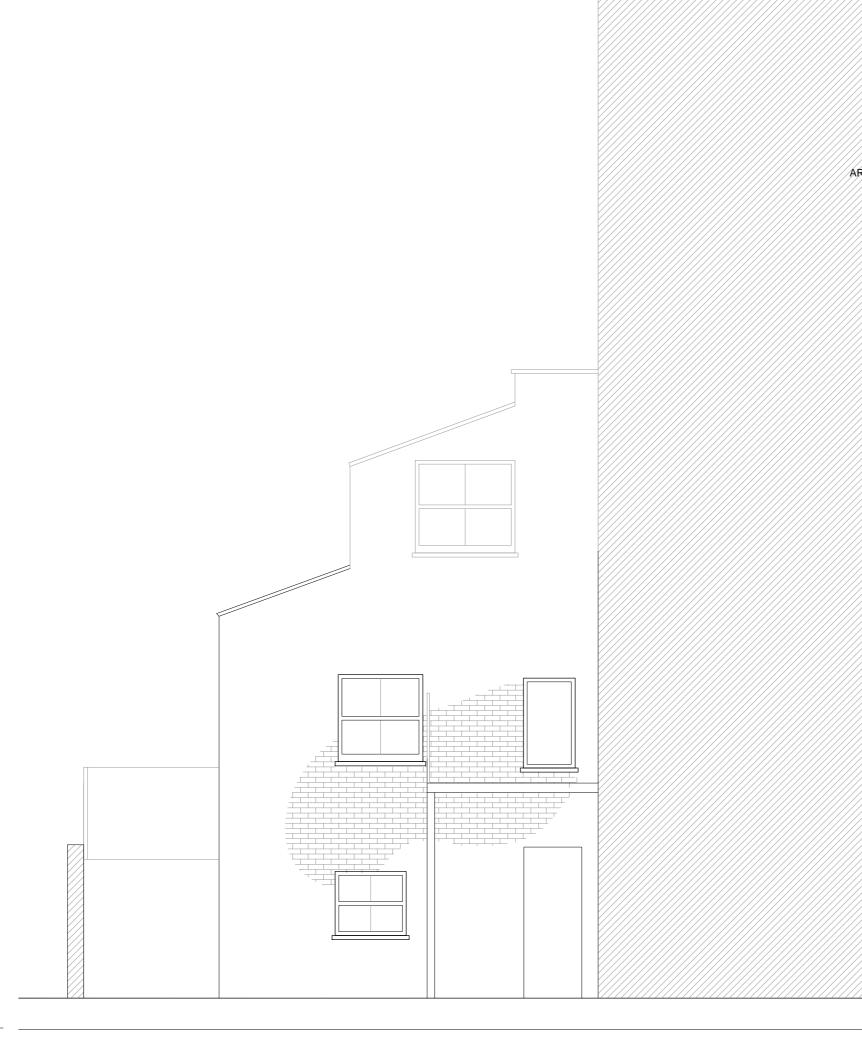

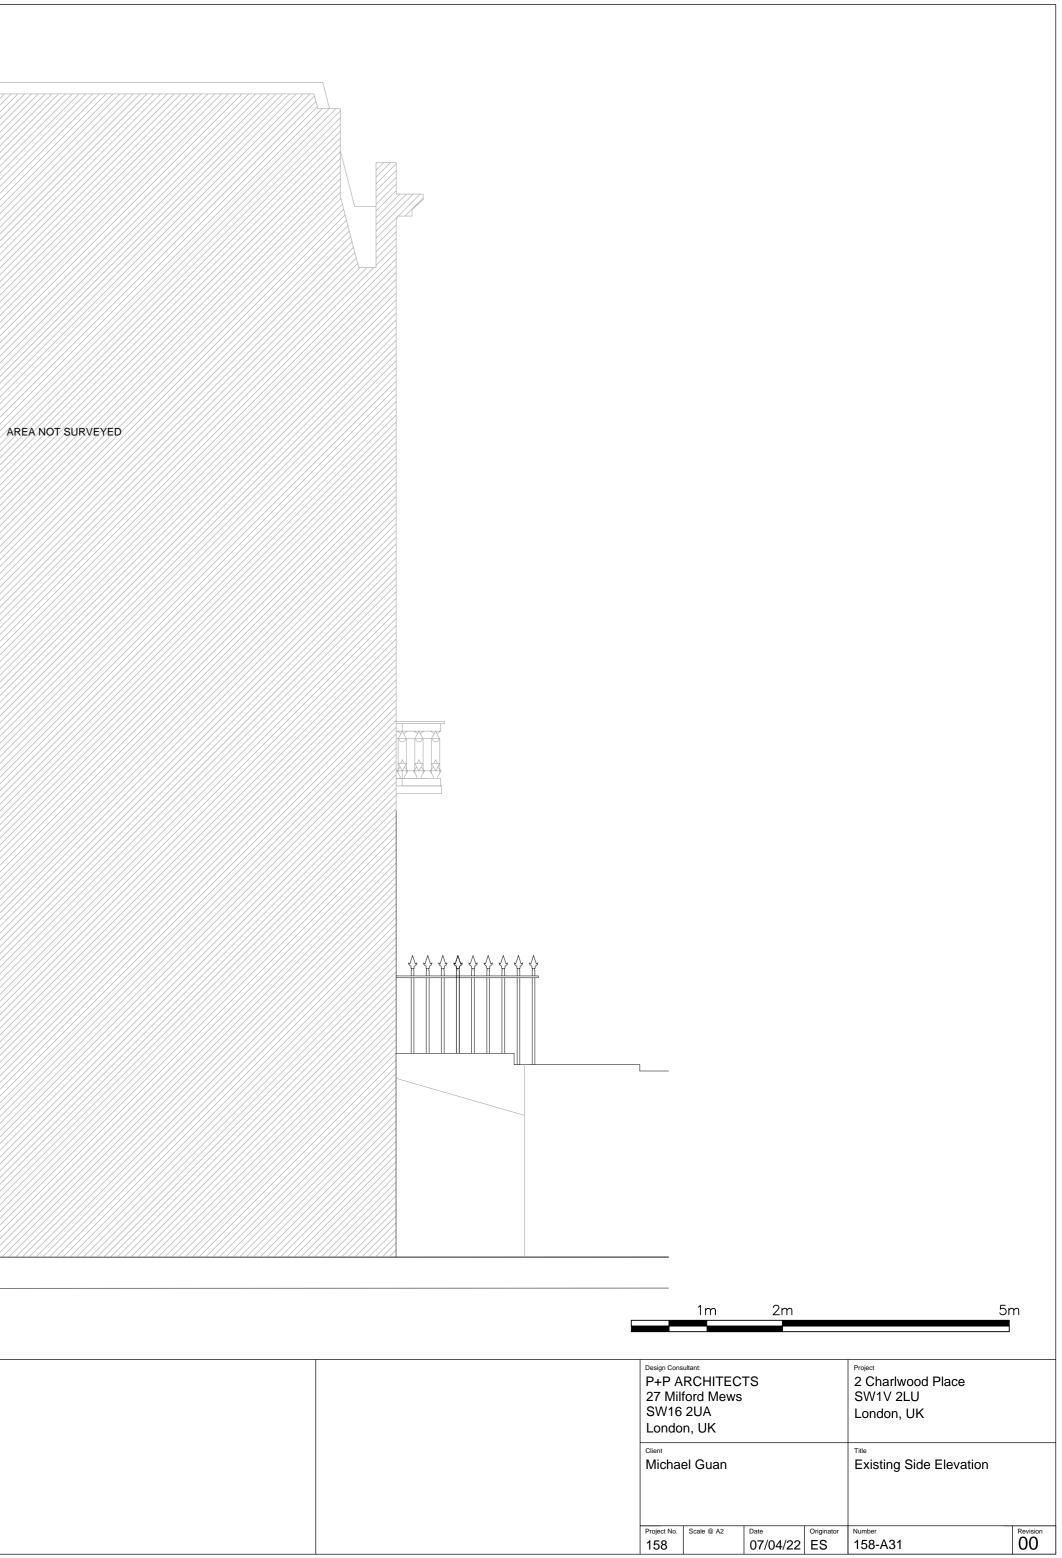




01 Existing Rear Elevation

General Notes	00	Ti	litle	dd/mm/yy		MP
1. Do not scale drawings. Dimensions govern.						
2. All dimensions are in millimetres unless noted otherwise.						
 All dimensions shall be verified on site before proceeding with the work. 		+				\square
 P+P ARCHITECTS shall be notified in writing of any discrepancies. 						
 Any areas indicated on this sheet are approximate and indicative only. 		╇				H
 All individual elements as shown on the drawing to be made from single jointless fabricated formwork sections, no on-site 						
joints.						
						\square
						\square
	Rev	v. R	Reason For Issue	Date	Issue Reason	Chk

Design Consultant: Project 2 Charlwood Place P+P ARCHITECTS 2 Charlwood Place SW16 2UA SW1V 2LU London, UK London, UK Client Title Michael Guan Title Project No. Scale @ A2 158 1:50 07/04/22 ES 000-A32 00				
P+P ARCHITECTS 2 Charlwood Place 27 Milford Mews SW1V 2LU SW16 2UA London, UK Client Michael Guan Title Existing Rear Elevation Project No. Scale @ A2 158 1:50 07/04/22 ES 000-A32 00			1m 2m	5m
P+P ARCHITECTS 2 Charlwood Place 27 Milford Mews SW1V 2LU SW16 2UA London, UK Client Michael Guan Title Existing Rear Elevation Project No. Scale @ A2 158 1:50 07/04/22 ES 000-A32 00		Γ		
SW16 2UA London, UK London, UK Client Michael Guan Title Existing Rear Elevation Project No. 158 Scale @ A2 1:50 Date 07/04/22 Originator ES Number 000-A32 Revision 00			P+P ARCHITECTS	2 Charlwood Place
Client Michael Guan Title Existing Rear Elevation Project No. Scale @ A2 Date Originator 158 1:50 07/04/22 ES 000-A32			SW16 2UA	London, UK
Project No.Scale @ A2DateOriginatorNumberRevision1581:5007/04/22ES000-A3200			Client	
Project No. Scale @ A2 Date Originator Number Revision 158 1:50 07/04/22 ES 000-A32 000				Existing Rear Elevation
Project No.Scale @ A2DateOriginatorNumberRevision1581:5007/04/22ES000-A3200				
ahadika 1 + 11001. ahati			Project No.Scale @ A2DateOriginator1581:5007/04/22ES	Number 000-A32 \$\$\$\$YTIME\$\$\$

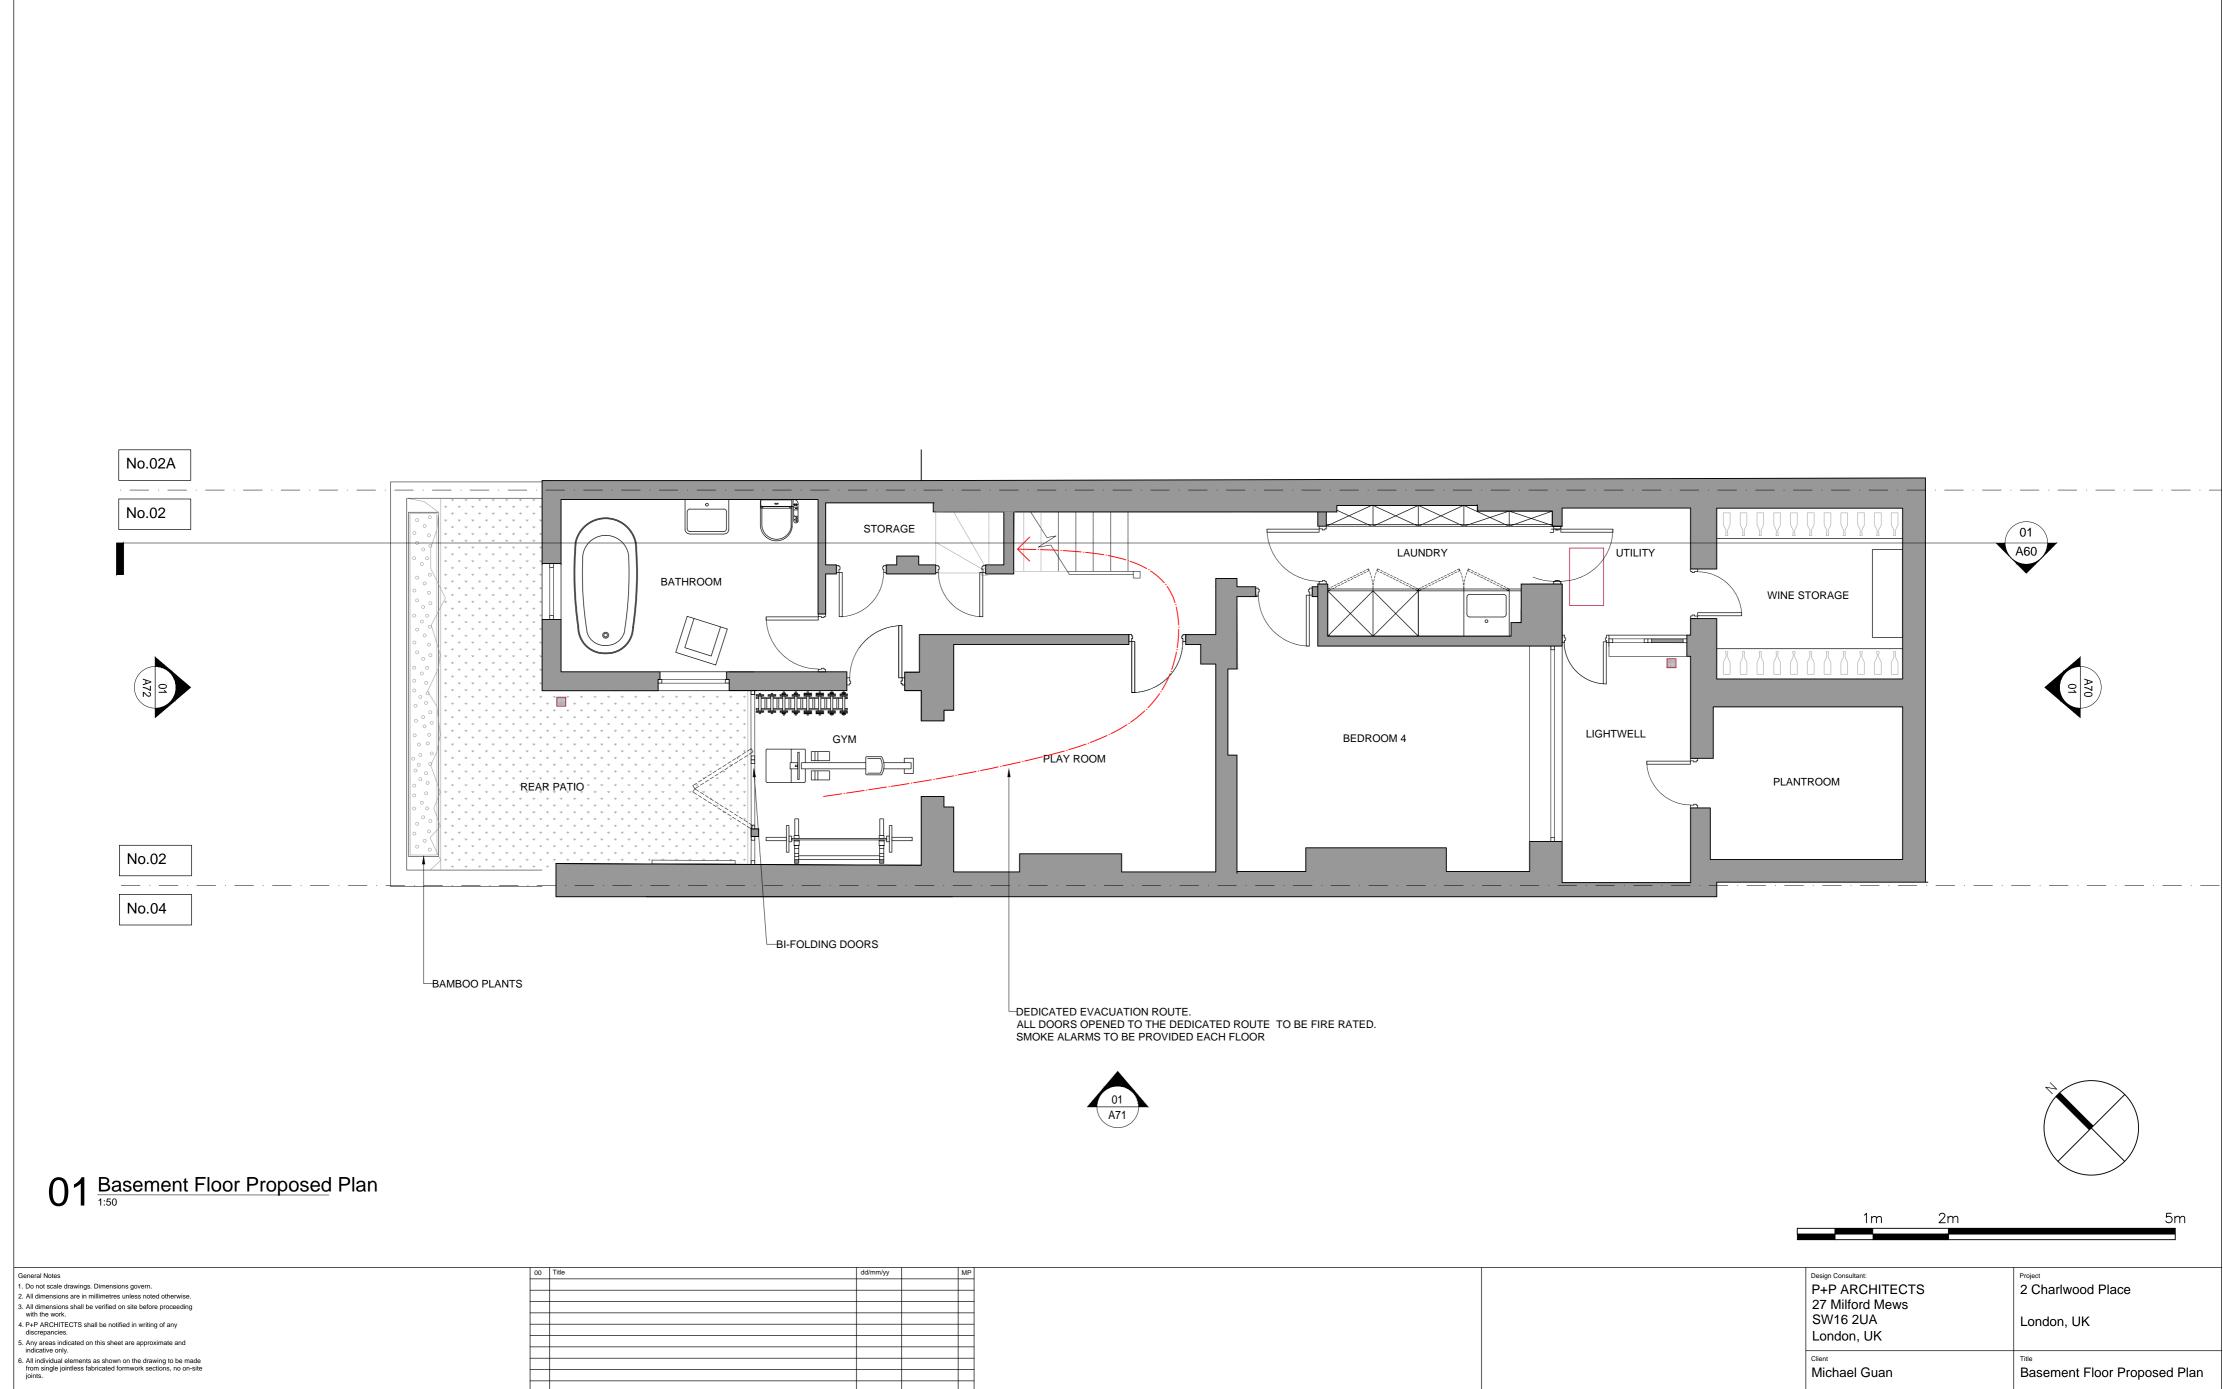

Rev.	Reason For Issue	Date	Issue Reason	


Chk


London, UK Client Michael Guan Basement Floor Proposed Plan
 Project No.
 Scale @ A2


 158
 1:50

 Date
 Originator
 Number

 07/04/22
 ES
 158-A50
 Revision 00 \$\$\$SYTIME\$\$\$

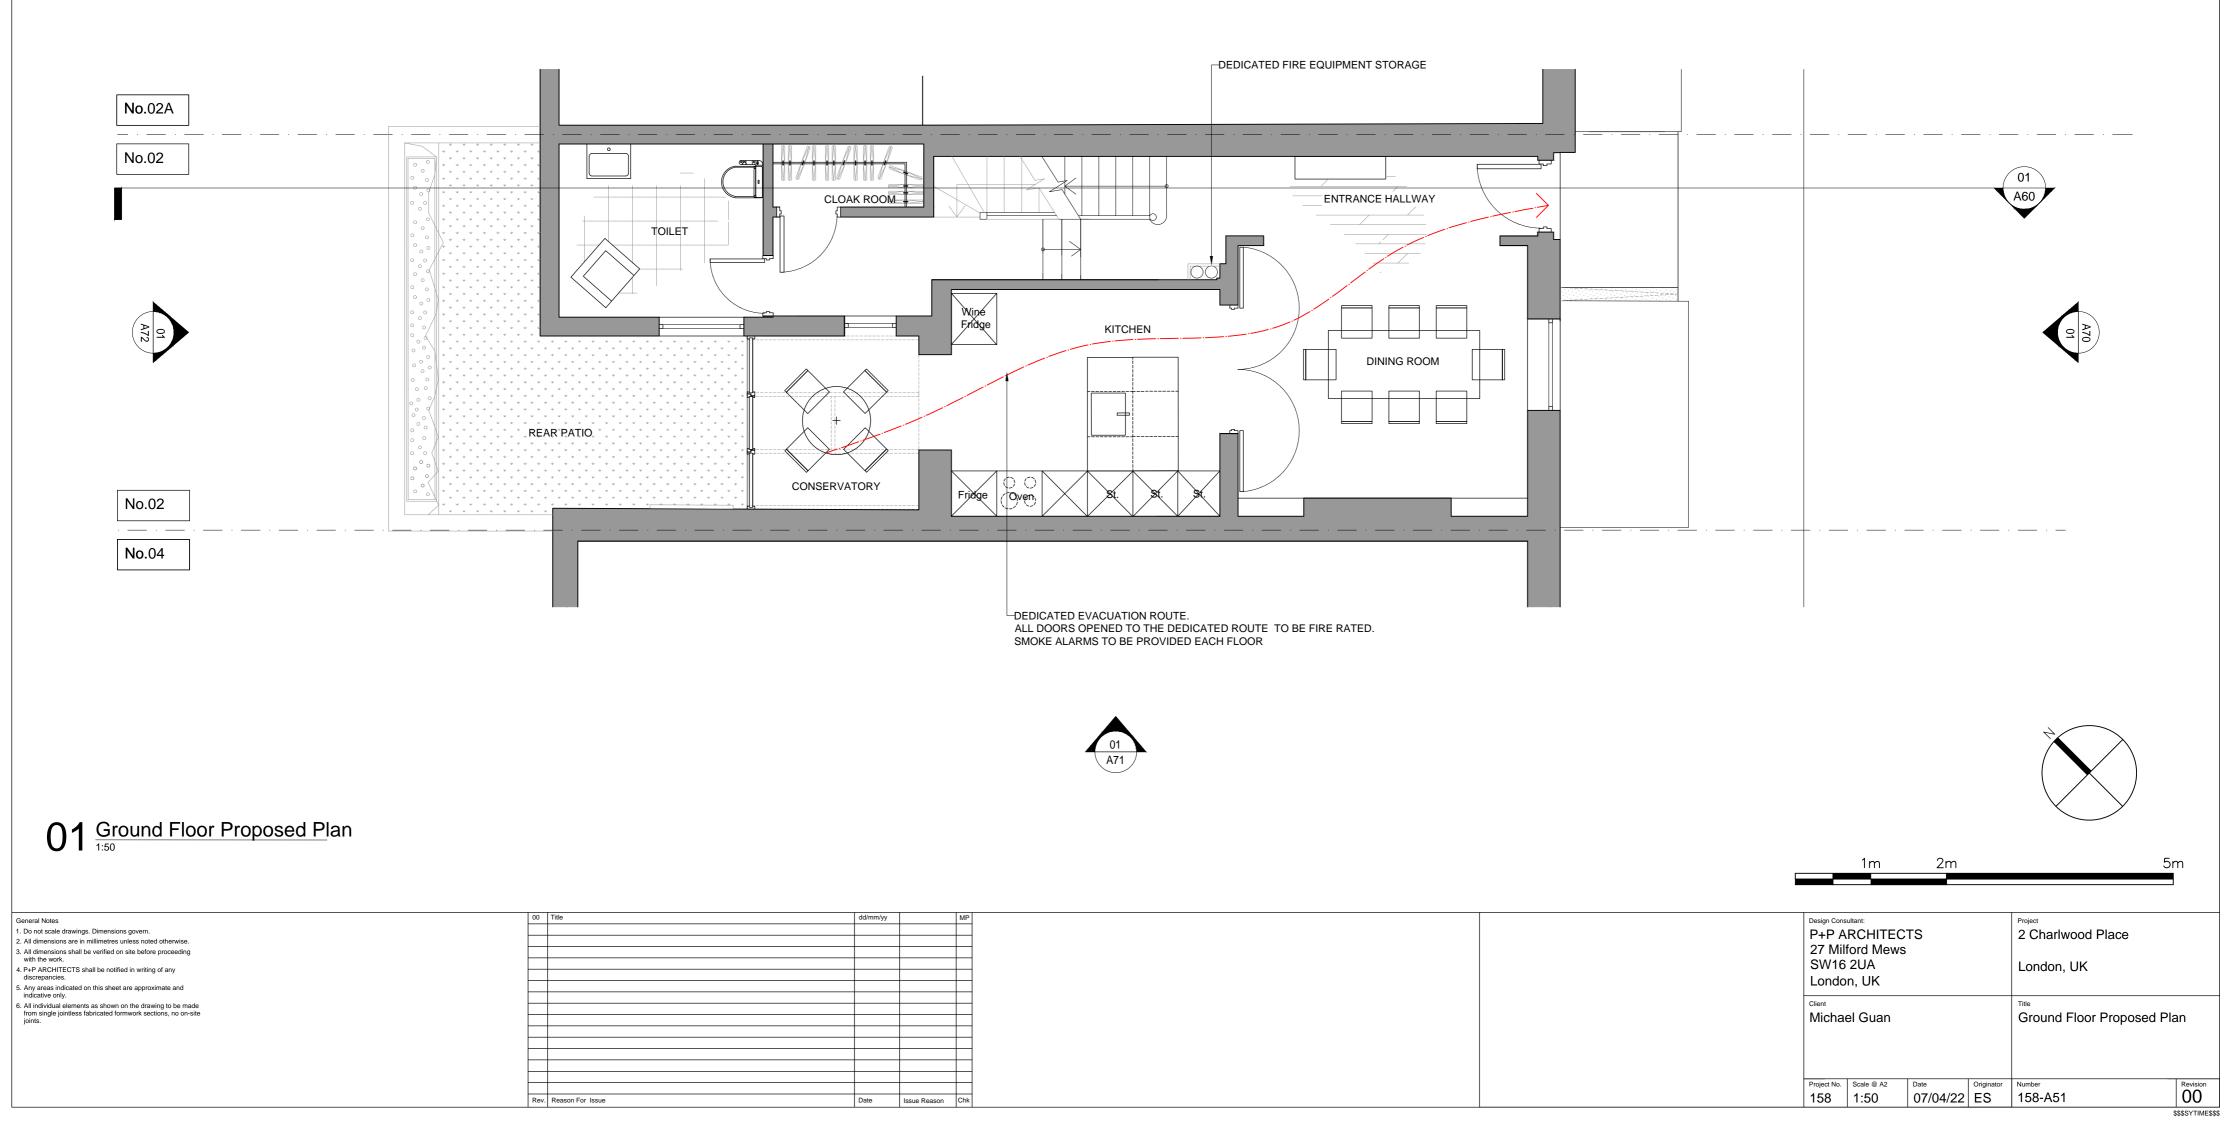


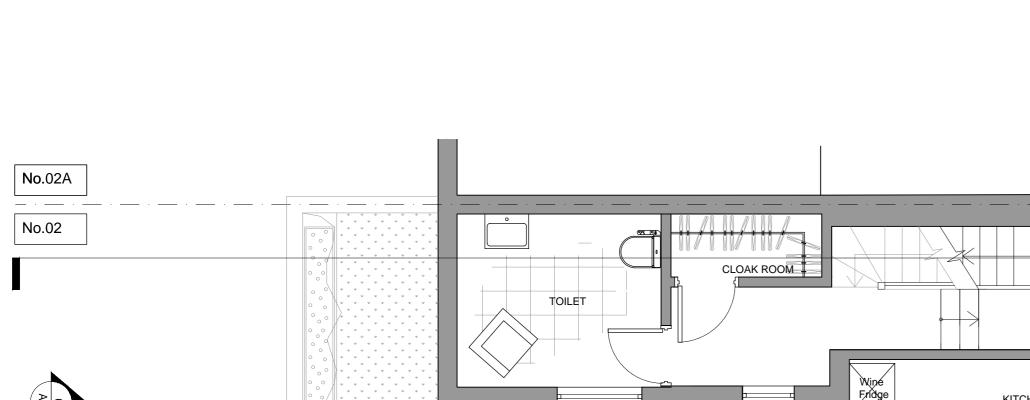

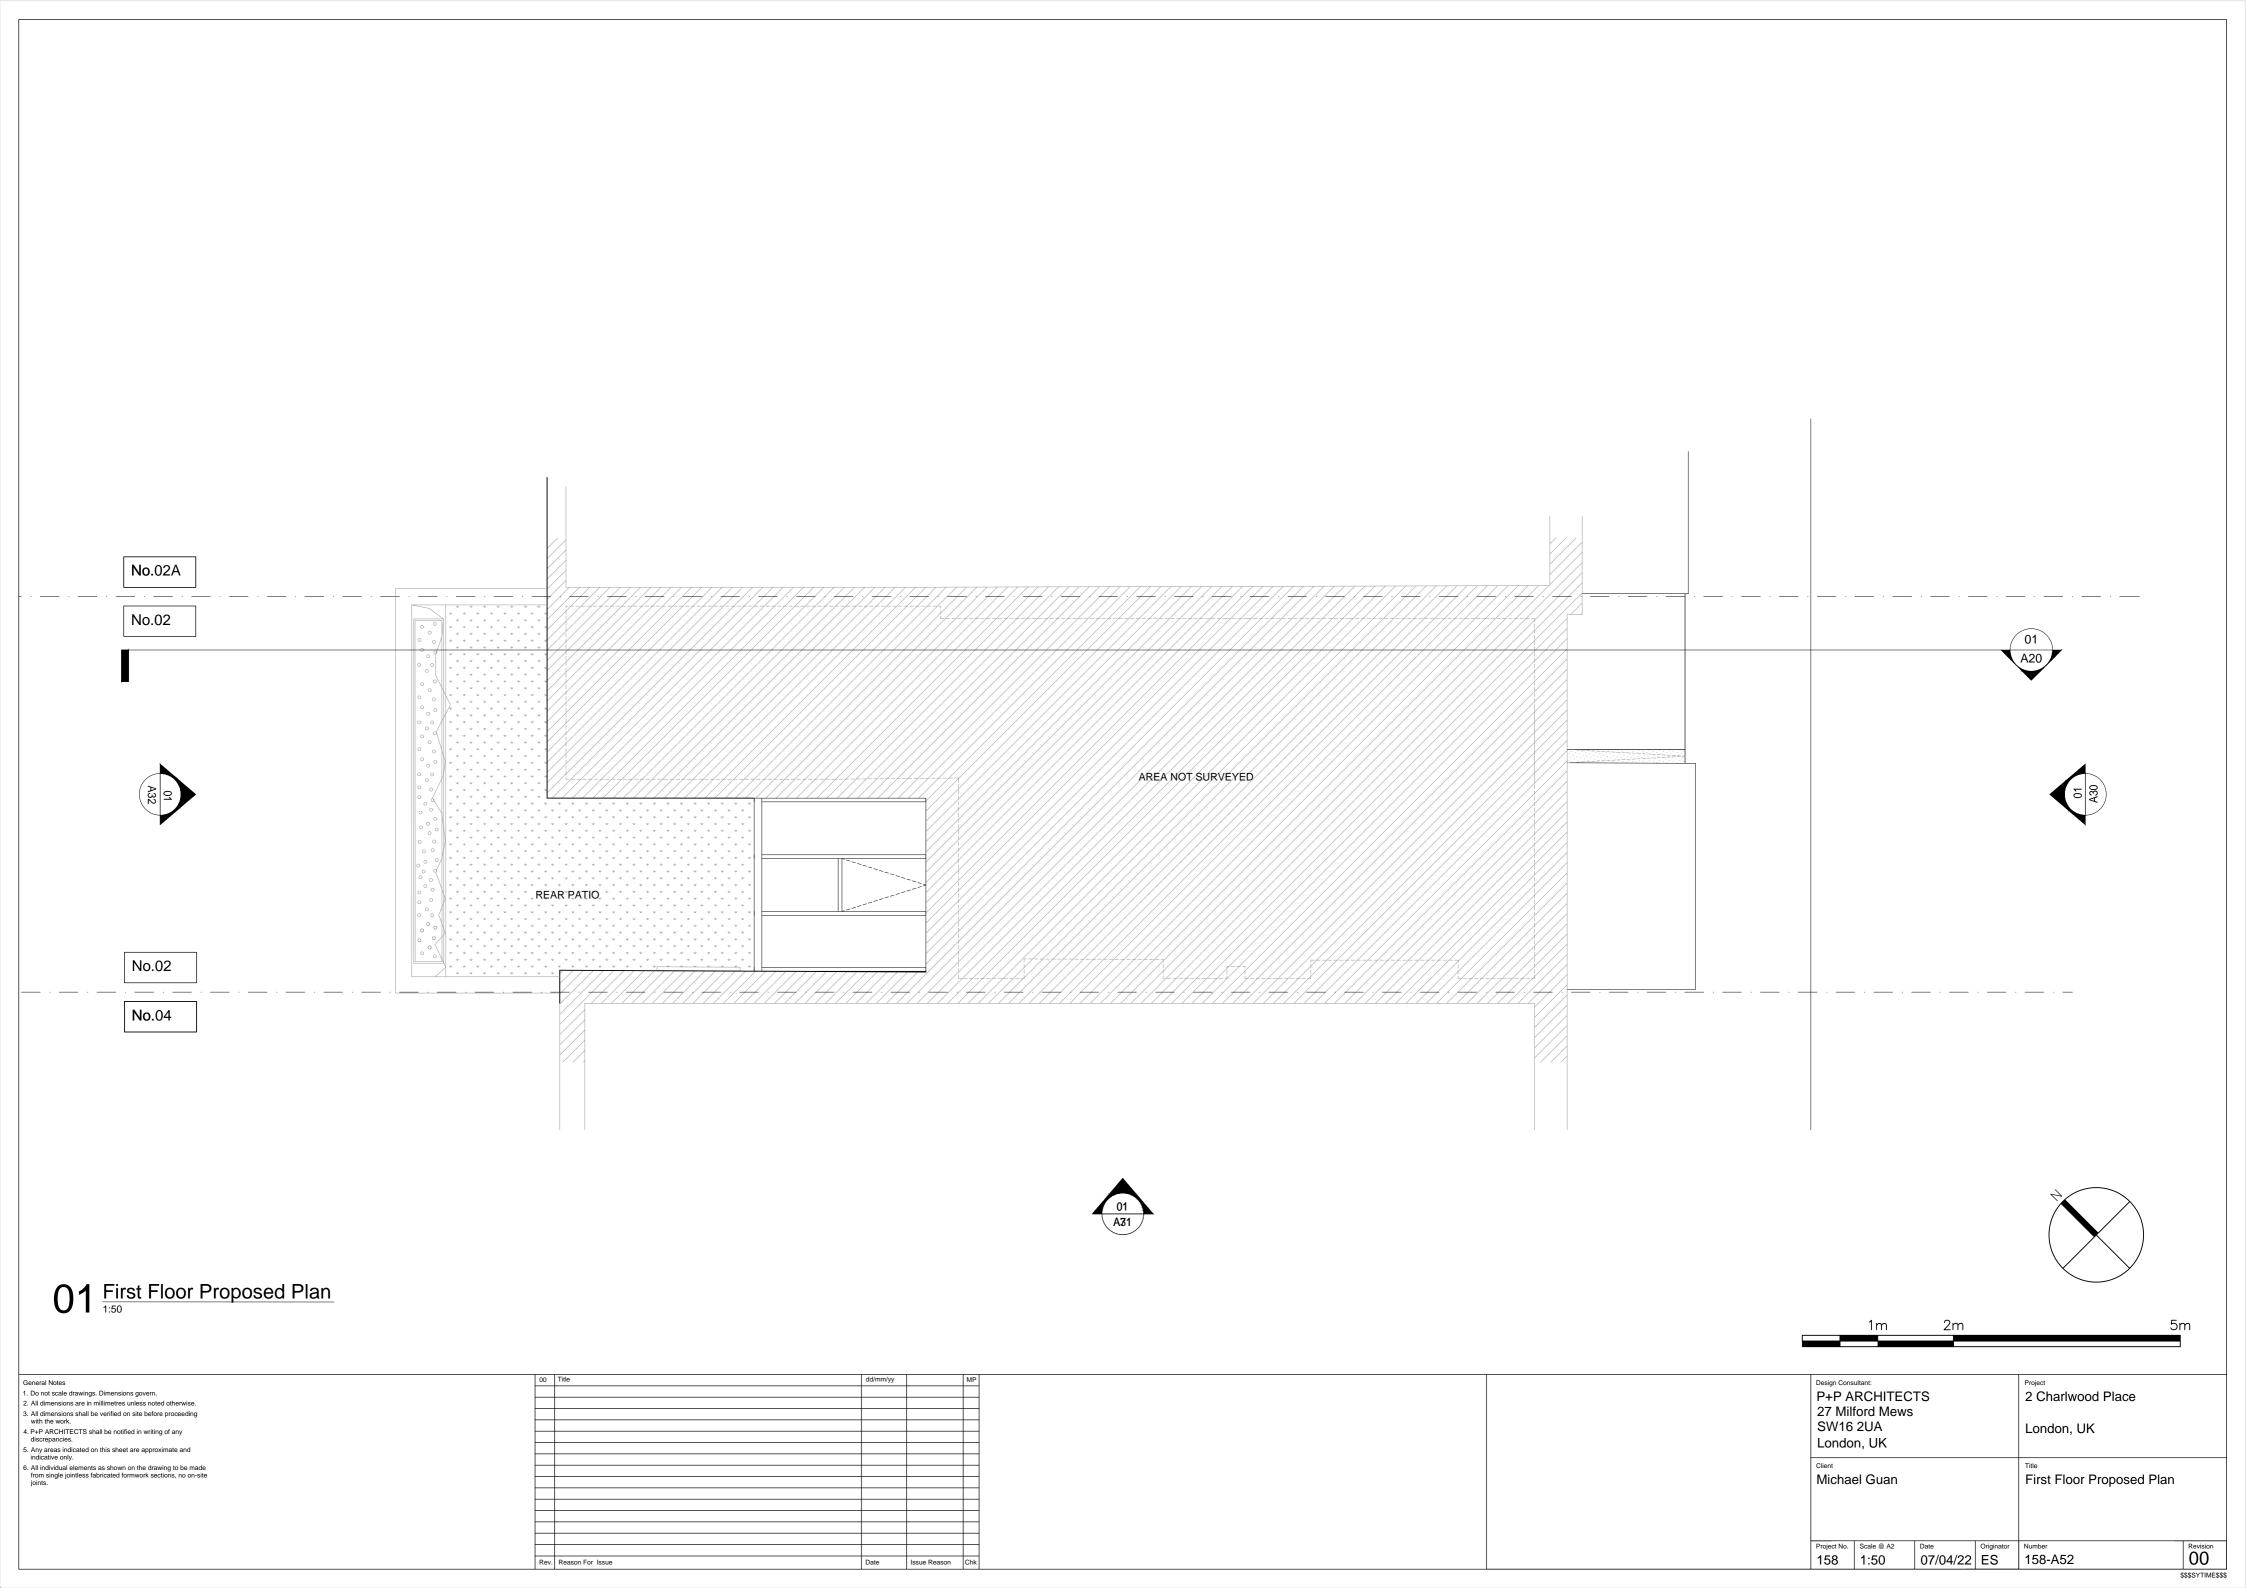



	Rev.	. Reason For Issue	Date	Issue Reason	CI
joints.					\perp
All individual elements as shown on the drawing to be made from single jointless fabricated formwork sections, no on-site					\perp
indicative only.					
Any areas indicated on this sheet are approximate and					\perp
discrepancies.					\perp
PAP ARCHITECTS shall be notified in writing of any					
All dimensions shall be verified on site before proceeding with the work.					\perp
All dimensions are in millimetres unless noted otherwise.					
Do not scale drawings. Dimensions govern.					
eneral Notes	00	Title	dd/mm/yy		Ν

01 Proposed Section

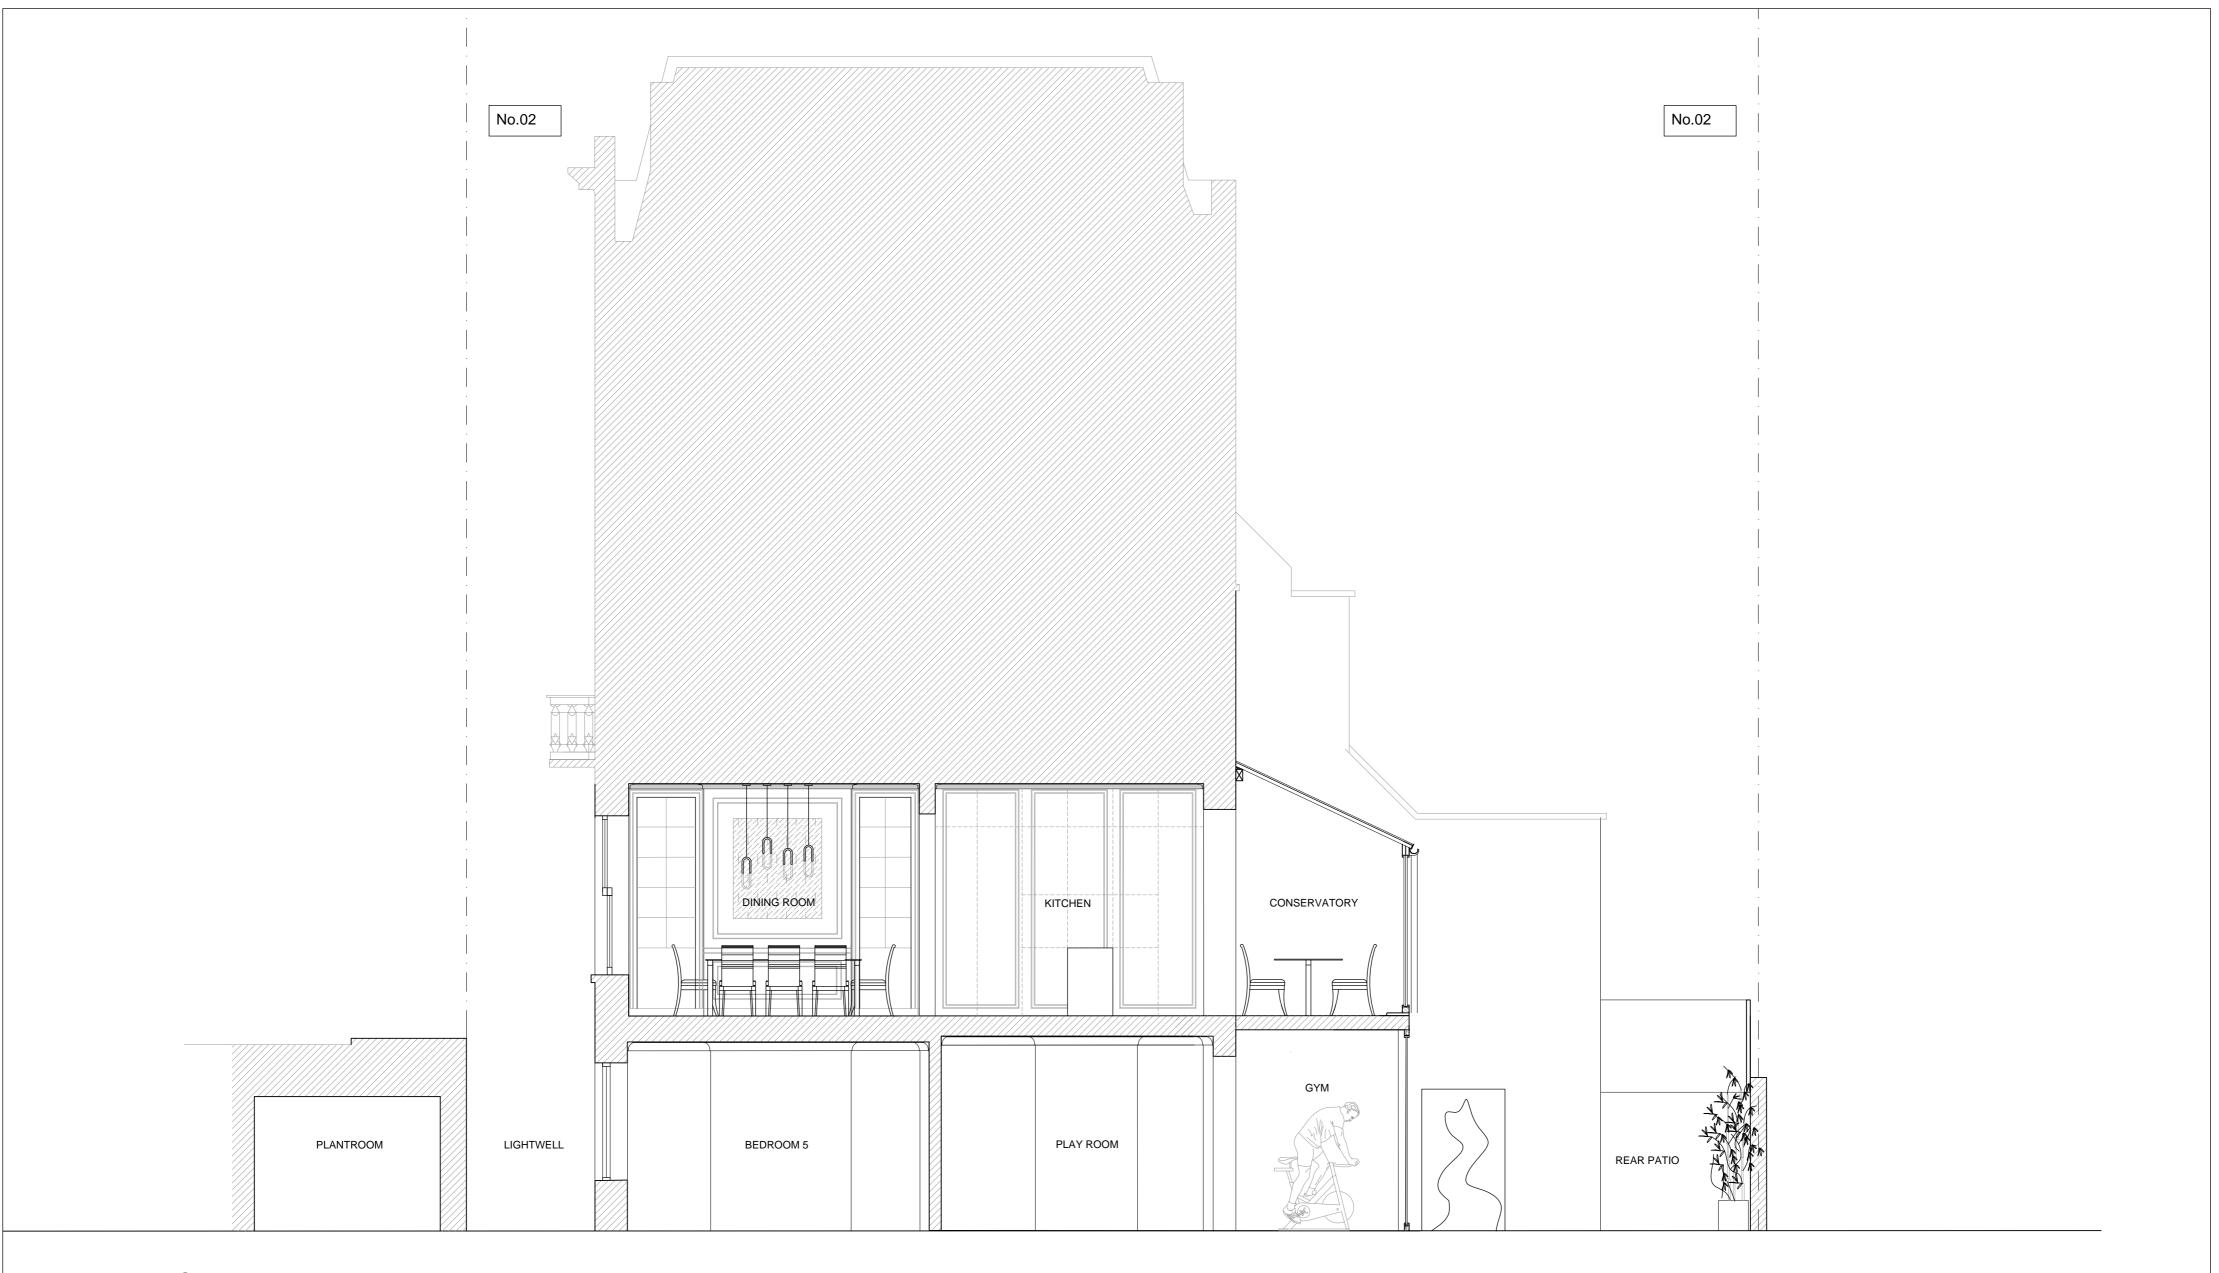

	1m 2m			5m	
P+P A 27 Mill SW16	RCHITEC ford Mews 2UA			Project	
Client	,			Title Proposed Section	
Project No.	Scale @ A2 1:50	Date	Originator ES	Number 000-A60	Revision 00 \$\$\$\$YTIME\$\$\$
-	P+P A 27 Milf SW16 Londo ^{Client}	27 Milford Mews SW16 2UA London, UK Client	P+P ARCHITECTS 27 Milford Mews SW16 2UA London, UK Client Title Proposed Section

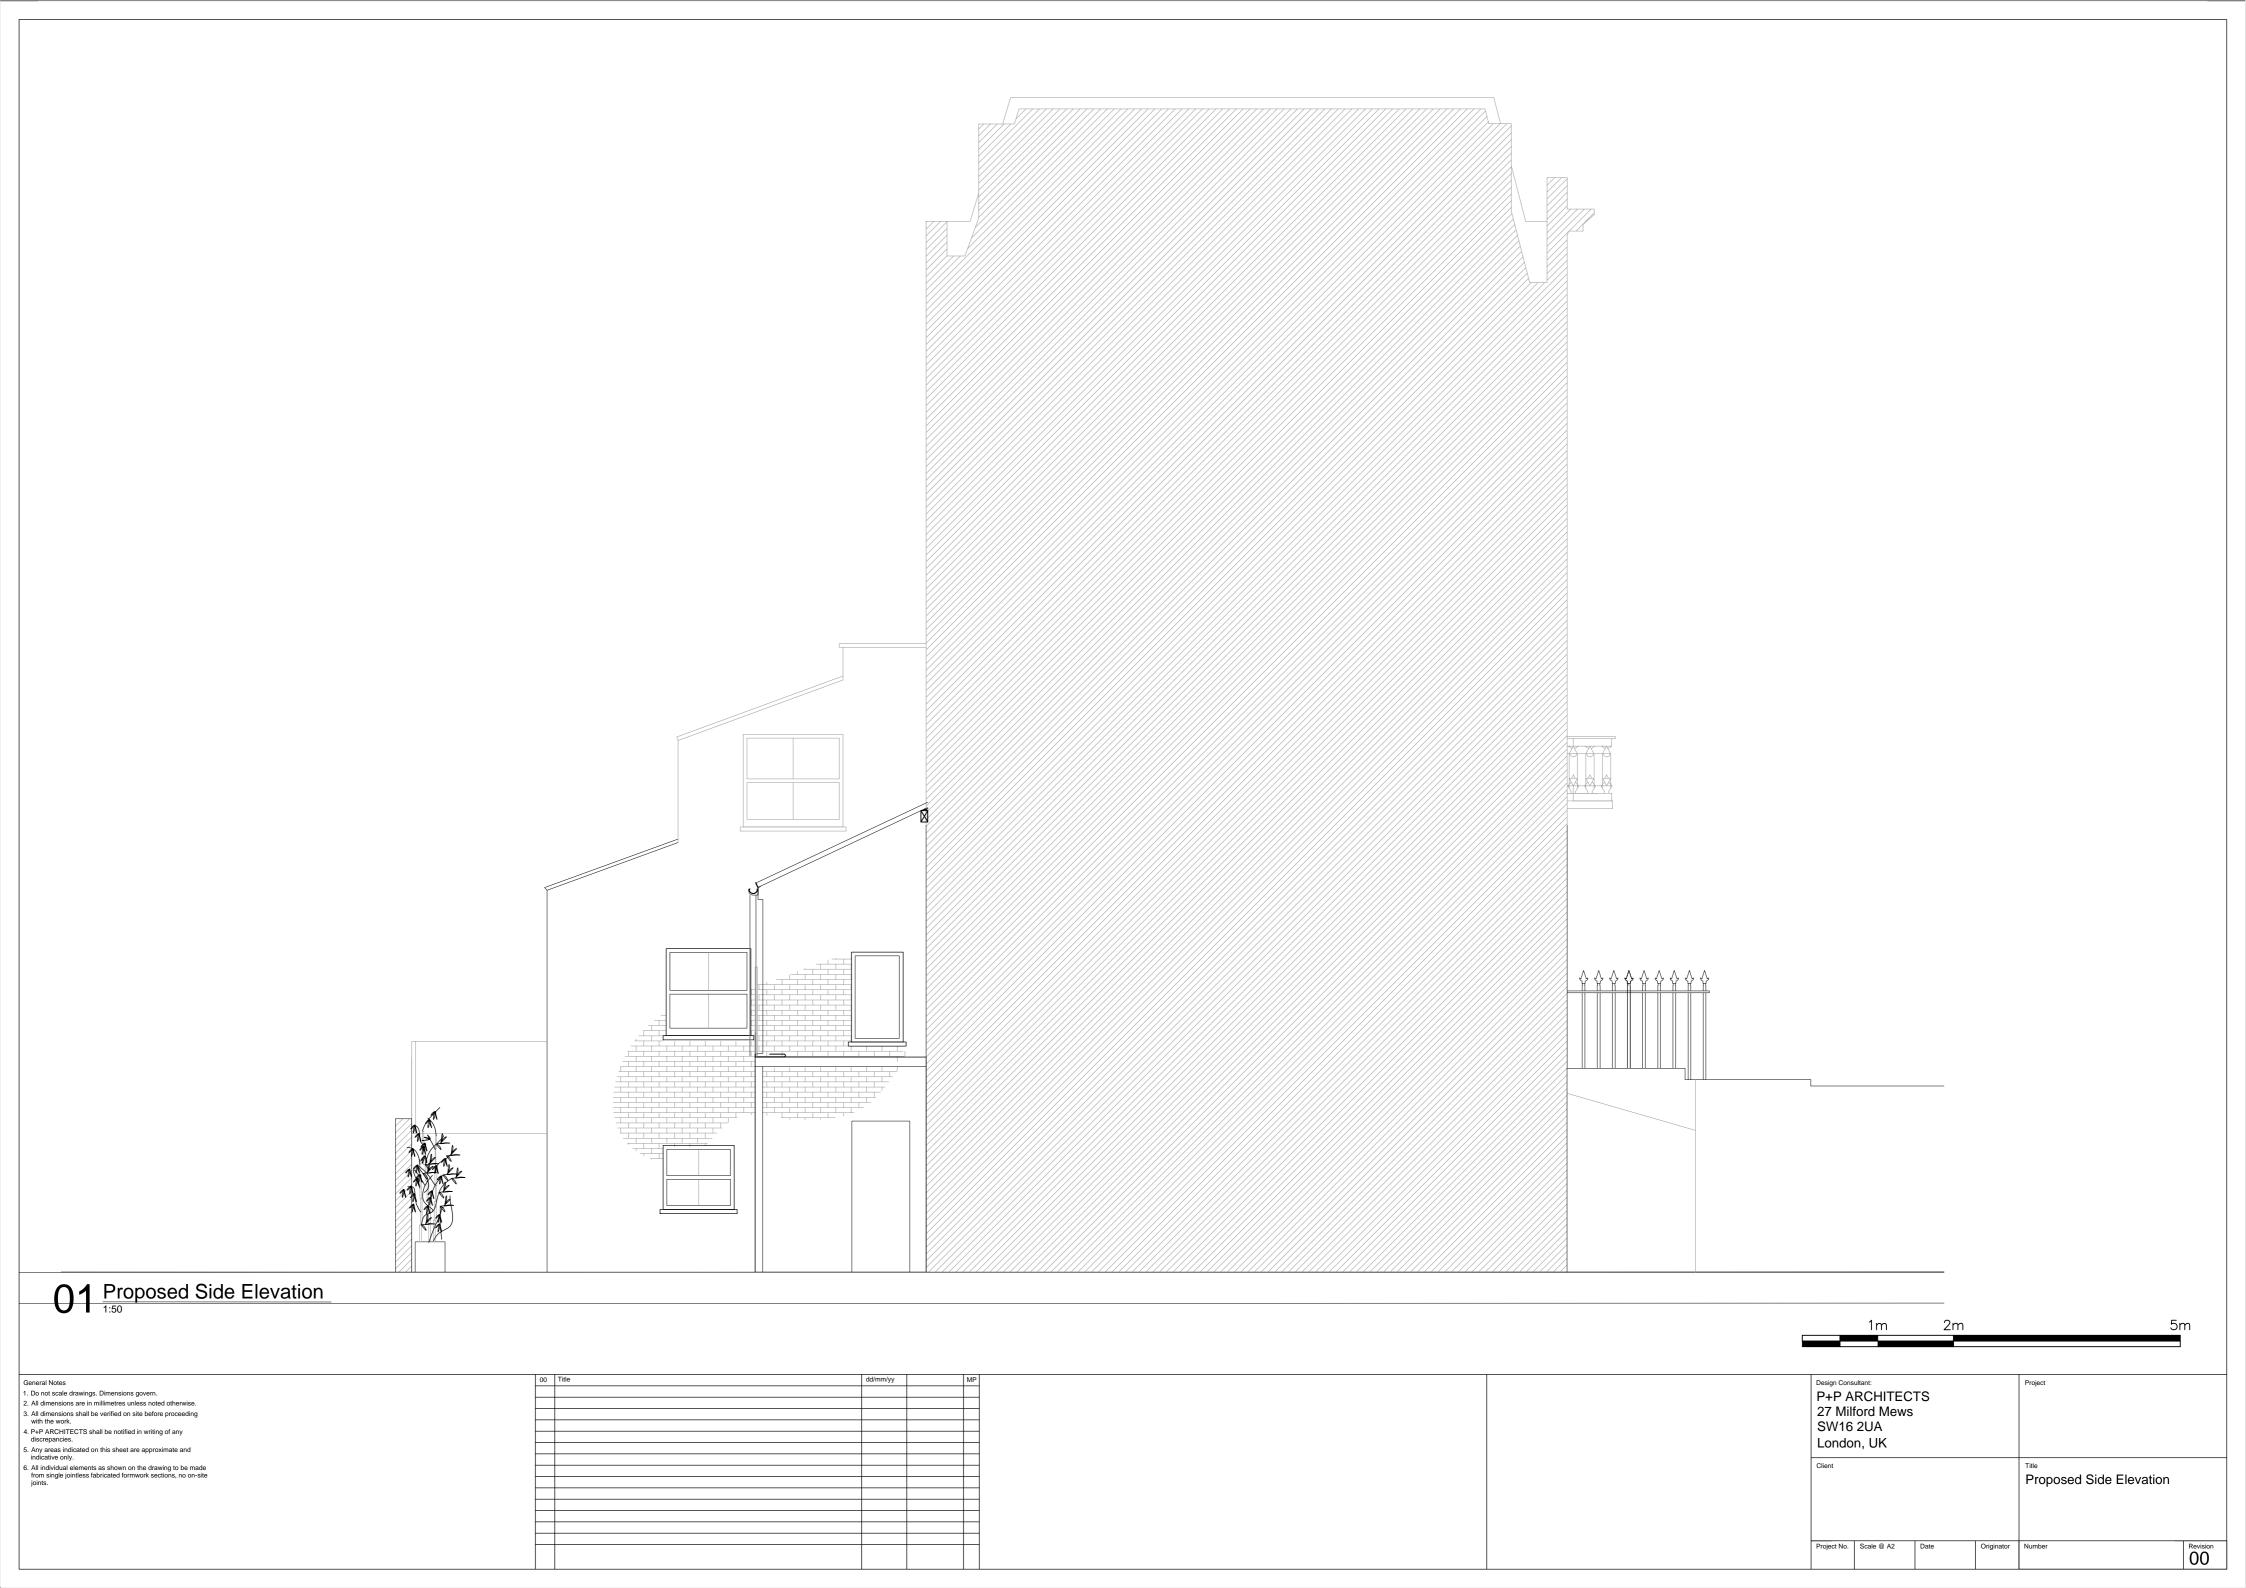

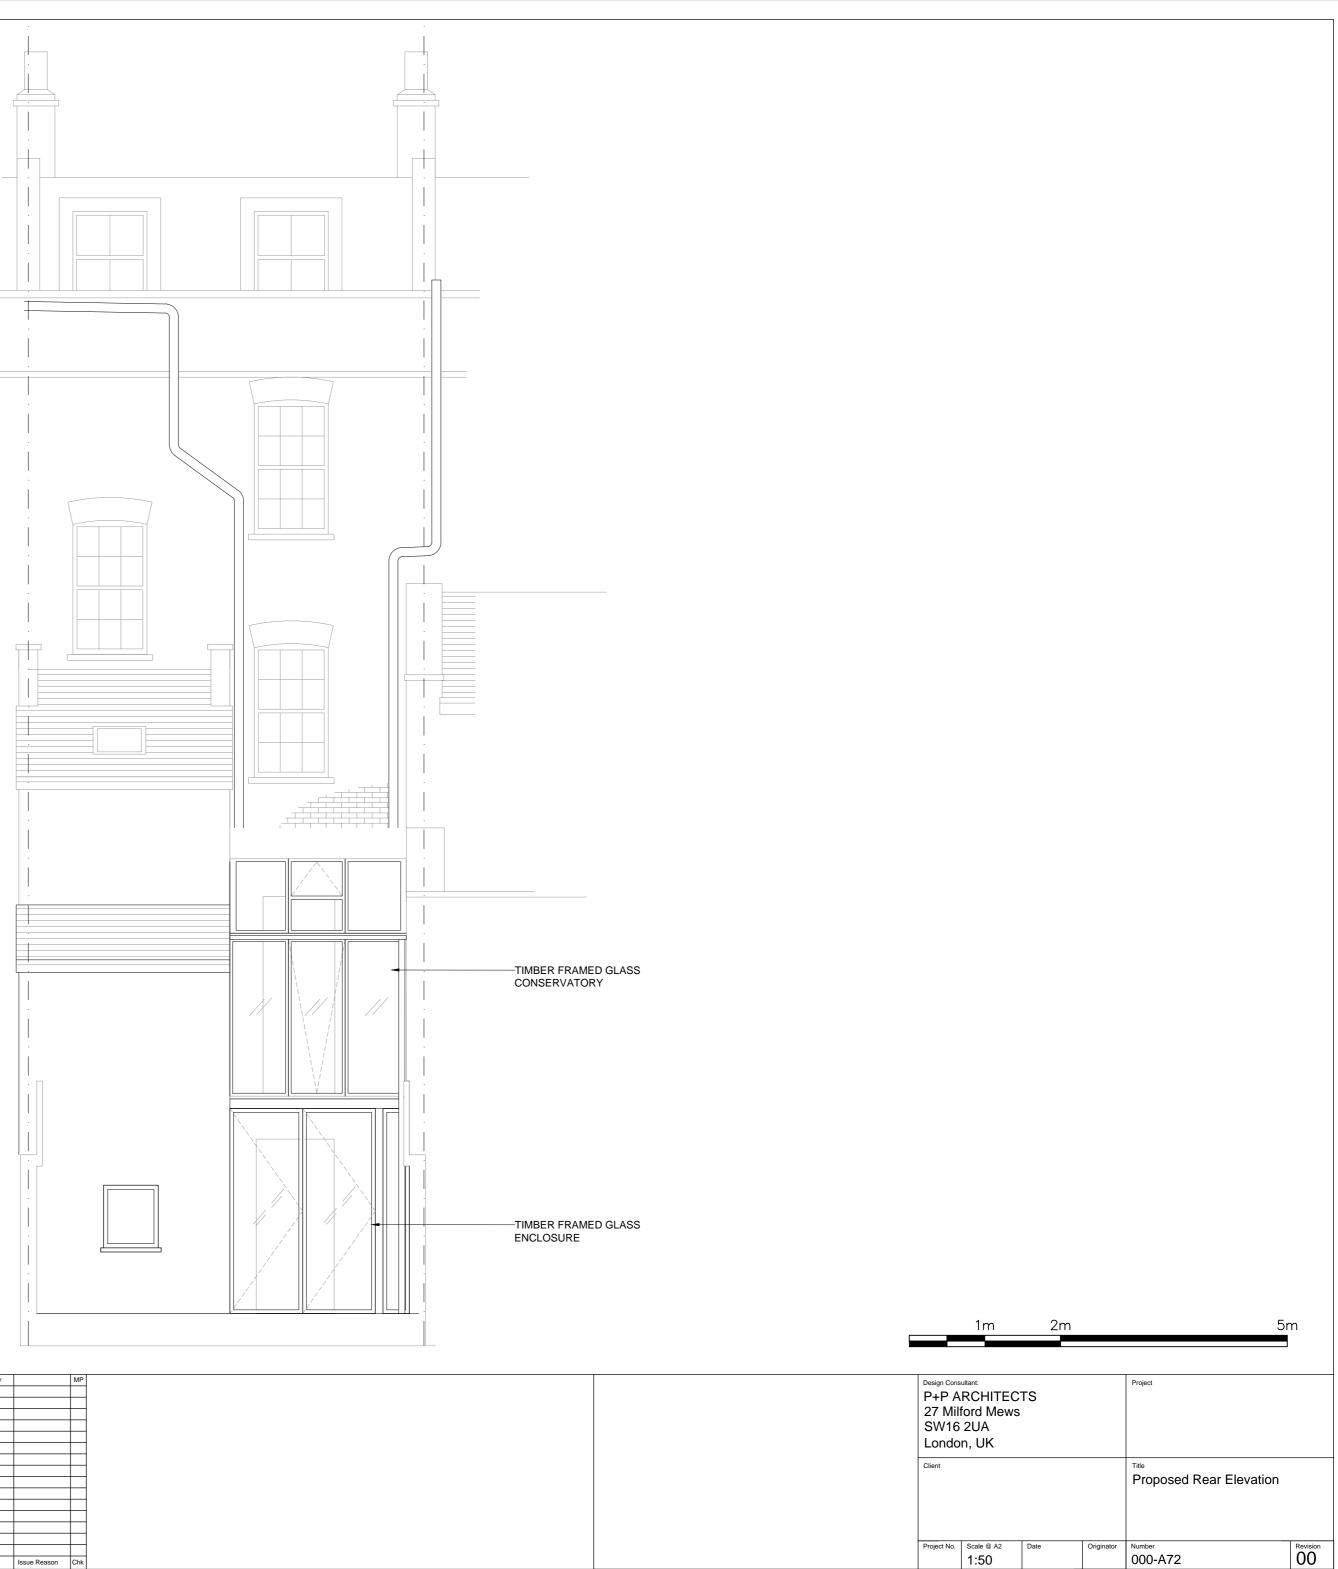

01 Proposed Rear Elevation

	Do not scale drawings. Dimensions govern.
2. /	All dimensions are in millimetres unless noted otherwise.
	All dimensions shall be verified on site before proceeding with the work.
	P+P ARCHITECTS shall be notified in writing of any discrepancies.
	Any areas indicated on this sheet are approximate and ndicative only.
f	All individual elements as shown on the drawing to be made rom single jointless fabricated formwork sections, no on-site oints.

					_
00	Title	dd/mm/yy		MP	
Rev.	Reason For Issue	Date	Issue Reason	Chk	