




No. 409

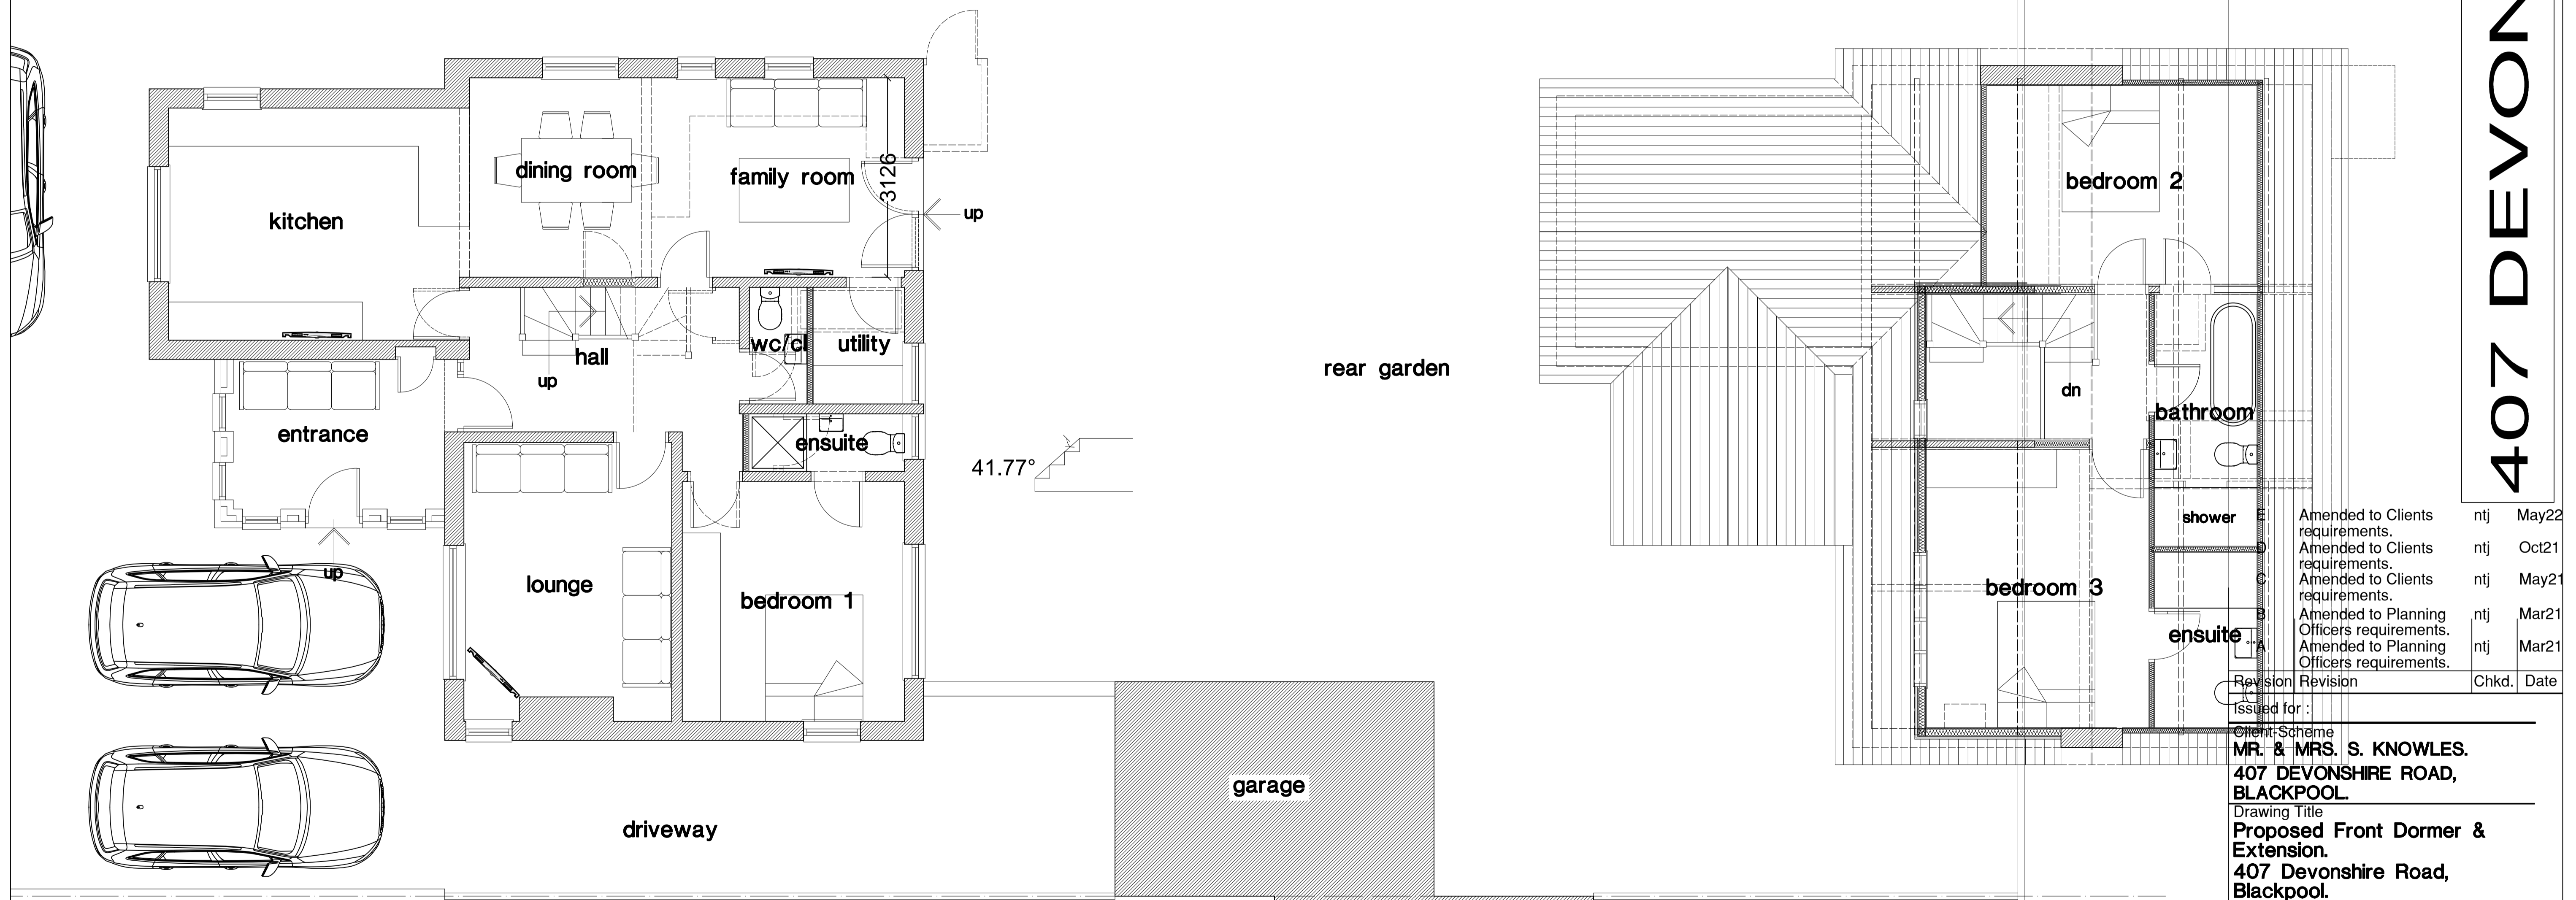

No. 405

Revision	Revision	Chkd.	Date
	Amended to Clients requirements.	ntj	May22
	Amended to Clients requirements.	ntj	Oct21
	Amended to Clients requirements.	ntj	May21
	Amended to Planning Officers requirements.	ntj	Mar21
	Amended to Planning Officers requirements.	ntj	Mar21

Issued for :
 Client: Scheme
MR. & MRS. S. KNOWLES.
407 DEVONSHIRE ROAD,
BLACKPOOL.
 Drawing Title
Proposed Front Dormer & Extension.
407 Devonshire Road,
Blackpool.
 NTJ Design
 11 Speyside,
 Blackpool.
 FY4 2BS
 Tel : 01253 406549
 E-mail : ntjdesign@aol.com
 Mobile : 07761394652

Date : **Jan 2021**
 Scale : **1 : 100 & 1 : 50**
 Drawn : **ntj**
 Drawing No. **A1092/2 E**
 Checked :