




Pond

Pump

Track

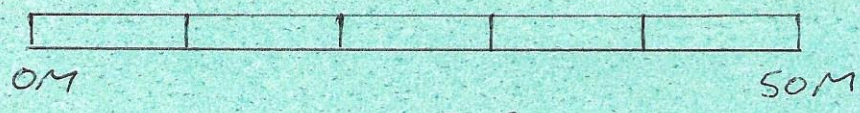

SCALE BAR
BLOCK PLAN

14.0m
Stone

Cottage

HOUSE

79.9m

ANNEXE

11.0m

1:500

