


N

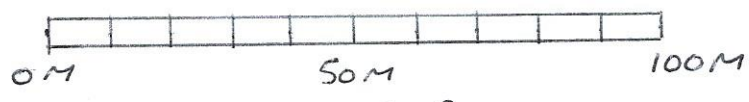

SCALE BAR
SITE PLAN