



Existing Front Elevation

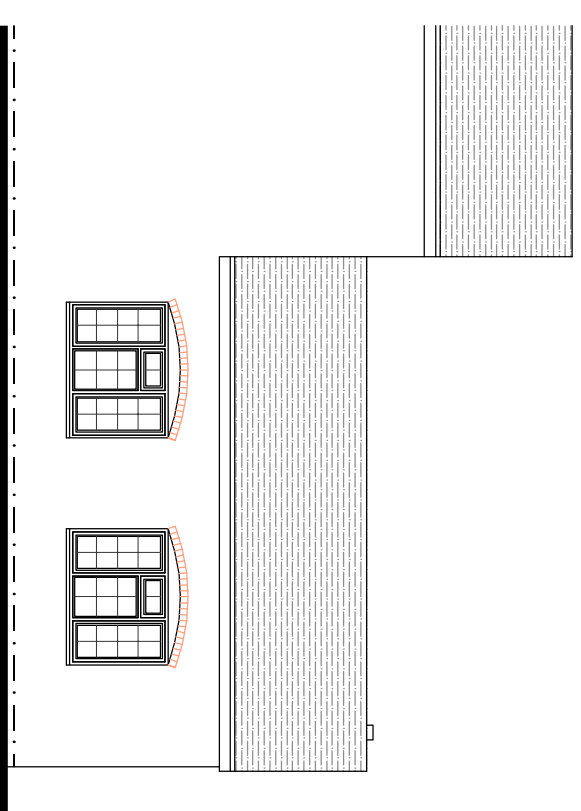

Existing Side Elevation

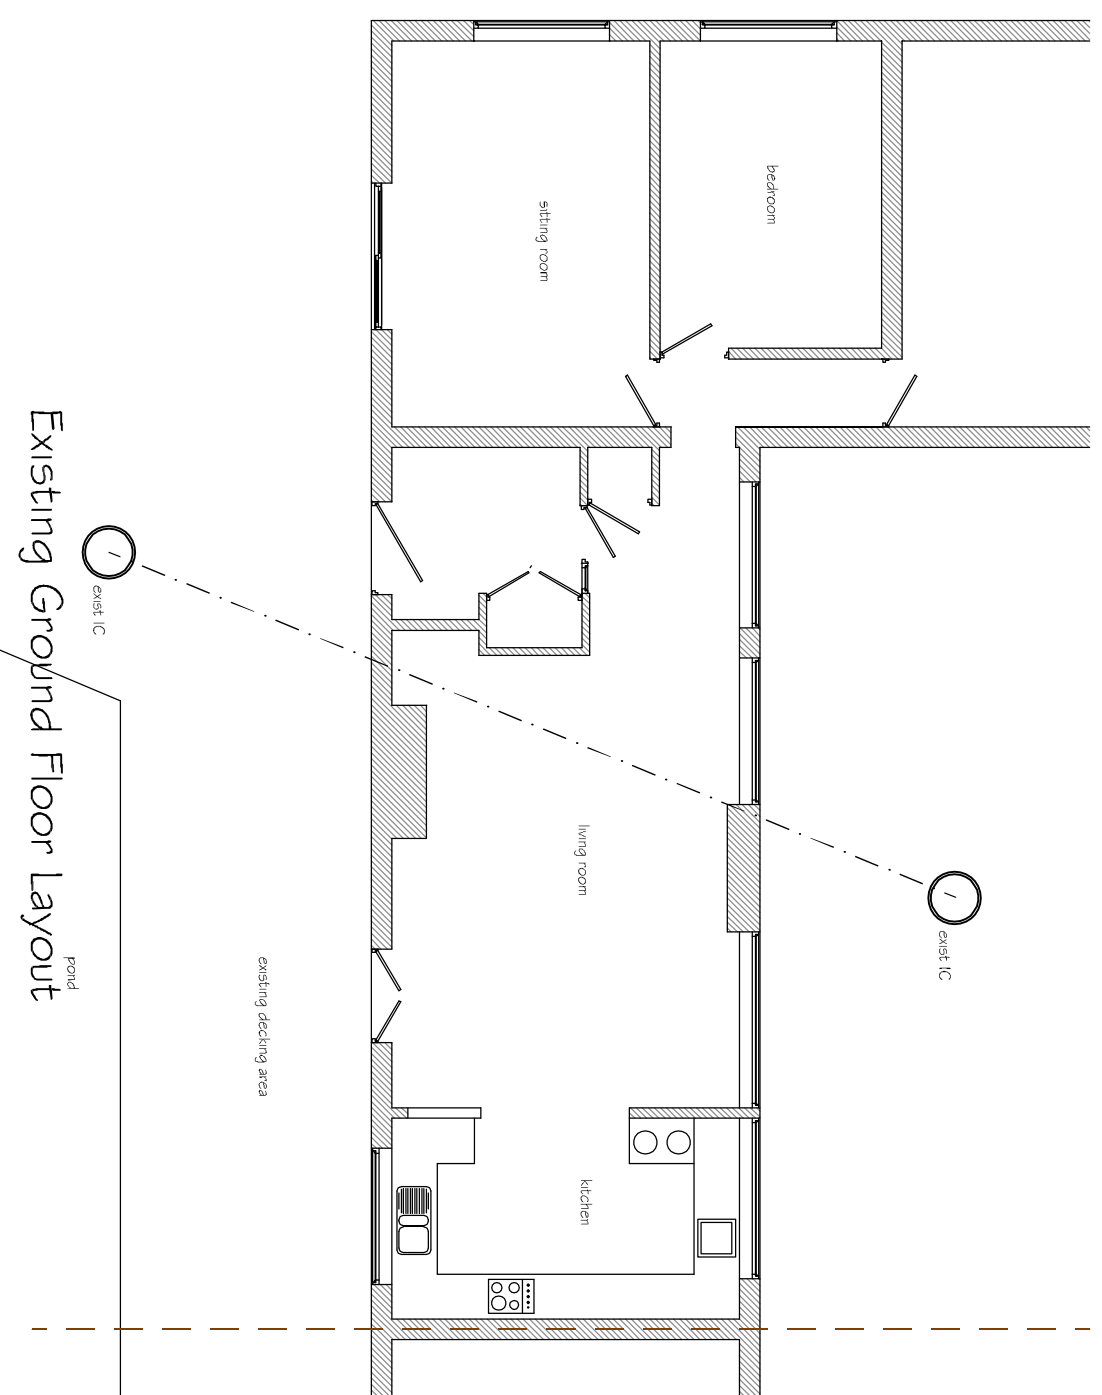

Existing Ground Floor Layout

## D2B designs

Proposed Summer Room to The Front  
at Frethern Court Cottage, Frethern,  
Saul, Gloucestershire GL2 7JF  
for Mr. and Mrs Greaves

Scales 1:100, at A3

Drawing No.100000/01