


4 The Broadway
Brighton
BN2 5NF

Courtyard east and south elevations


Existing



scale bar 1:100
1cm=1metre

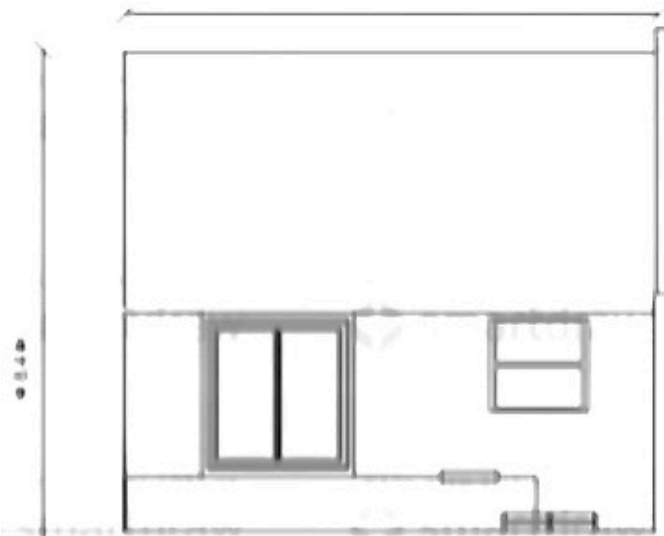


courtyard
east elevation

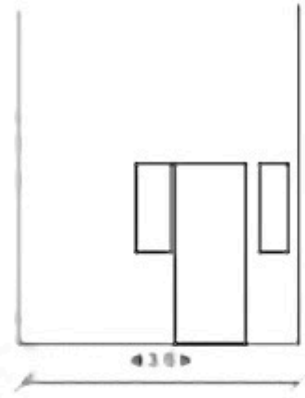

4.30

garden level

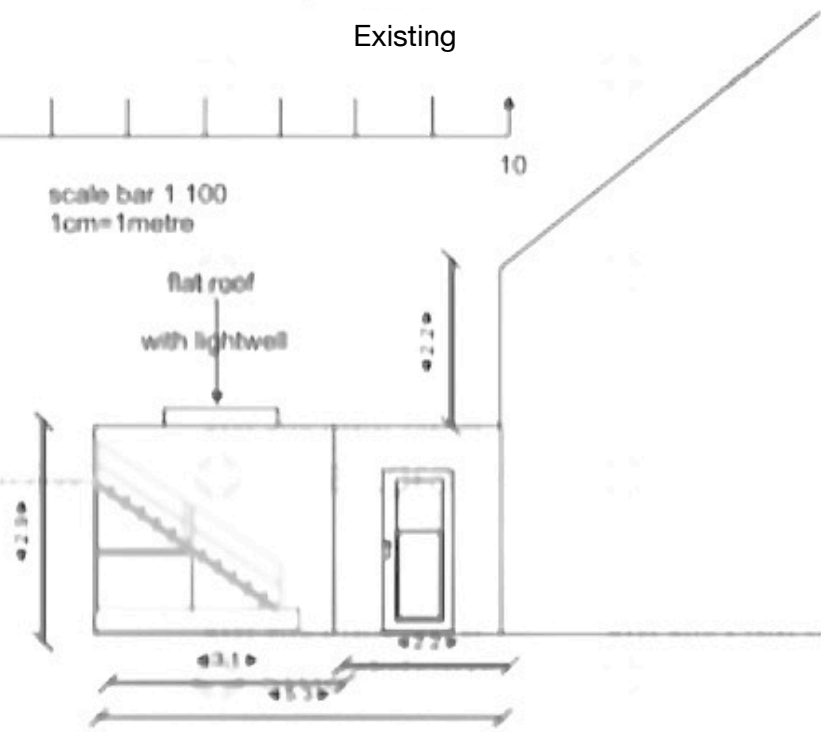

flat roof
with lightwell

4.74

4.31

4.79

courtyard
south elevation