


DRAWINGS - EXISTING

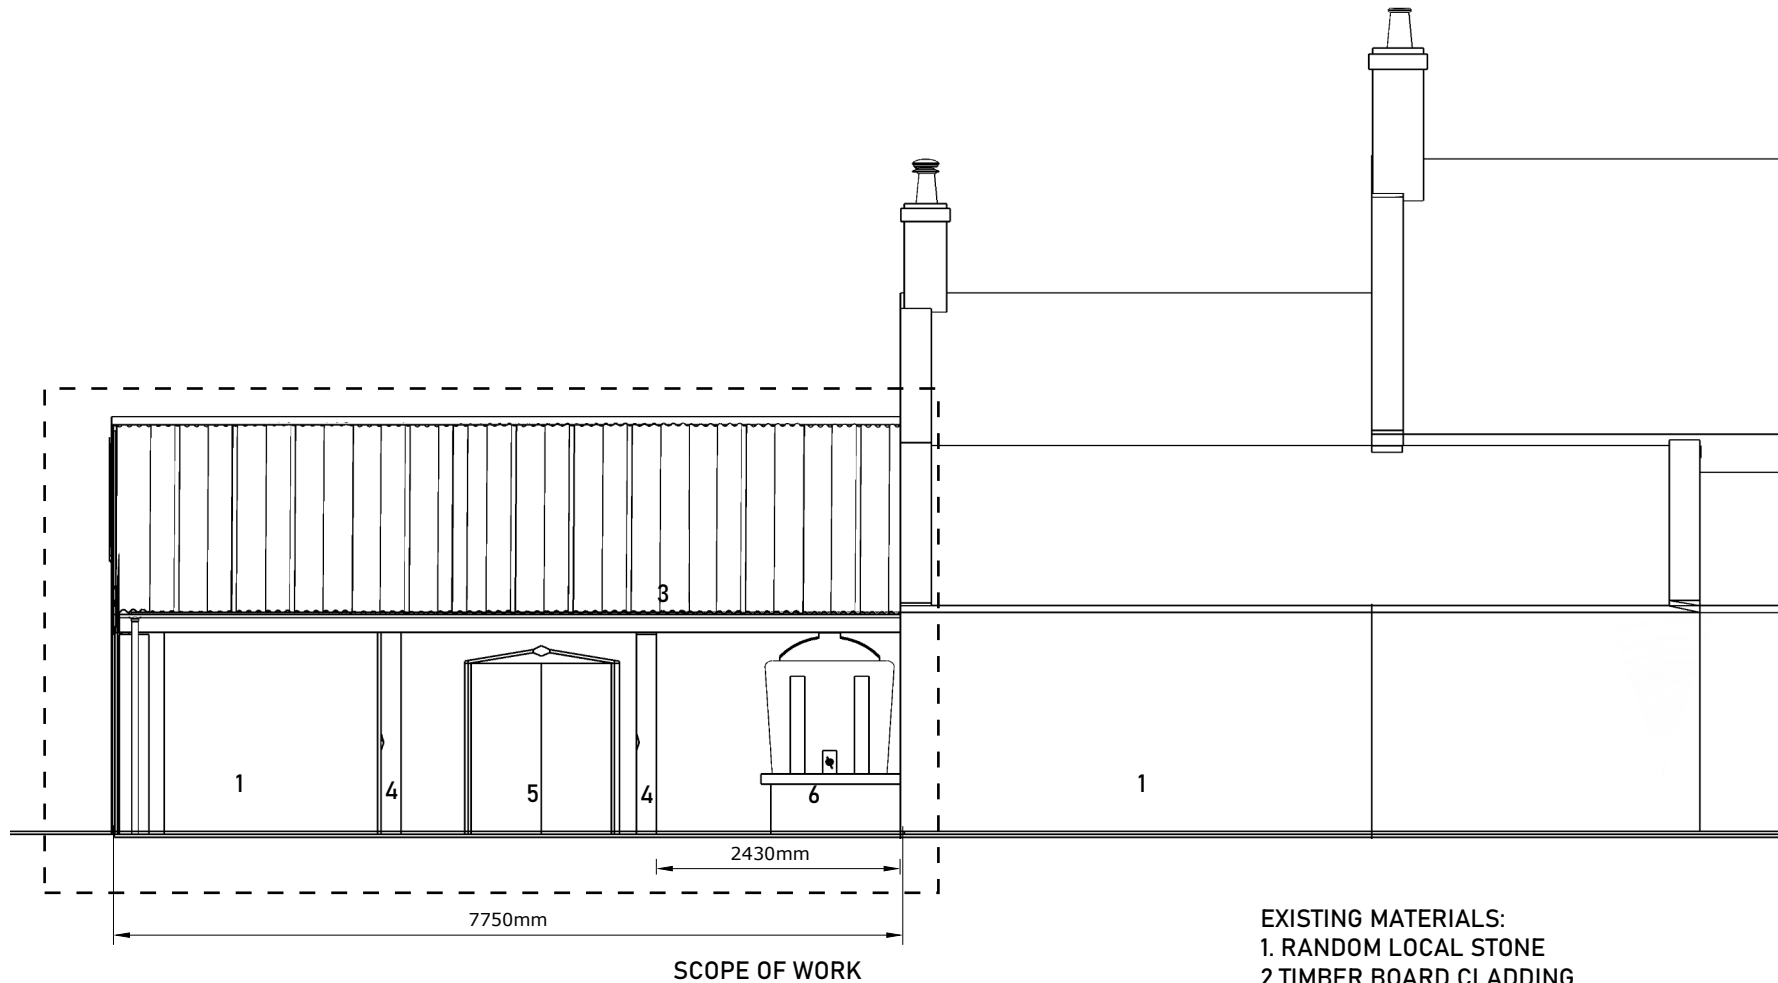

ORTH ELEVATION

- EXISTING MATERIALS:
- 1. RANDOM LOCAL STONE
 - 2. TIMBER BOARD CLADDING
 - 3. CORRUGATED METAL ROOF AND WALL
 - 4. TIMBER POSTS
 - 5. METAL SHED
 - 6. OIL TANK

DESIGN

STRIPP

7

07513 782517