



Issue Status			
Preliminary			
This drawing is copyright. Only figured dimensions to be worked to.			
Revision	Drawn	Check	Date
A Planning issue.	LR	LP	06.06.22
B Location repositioned.	LR	LP	07.06.22

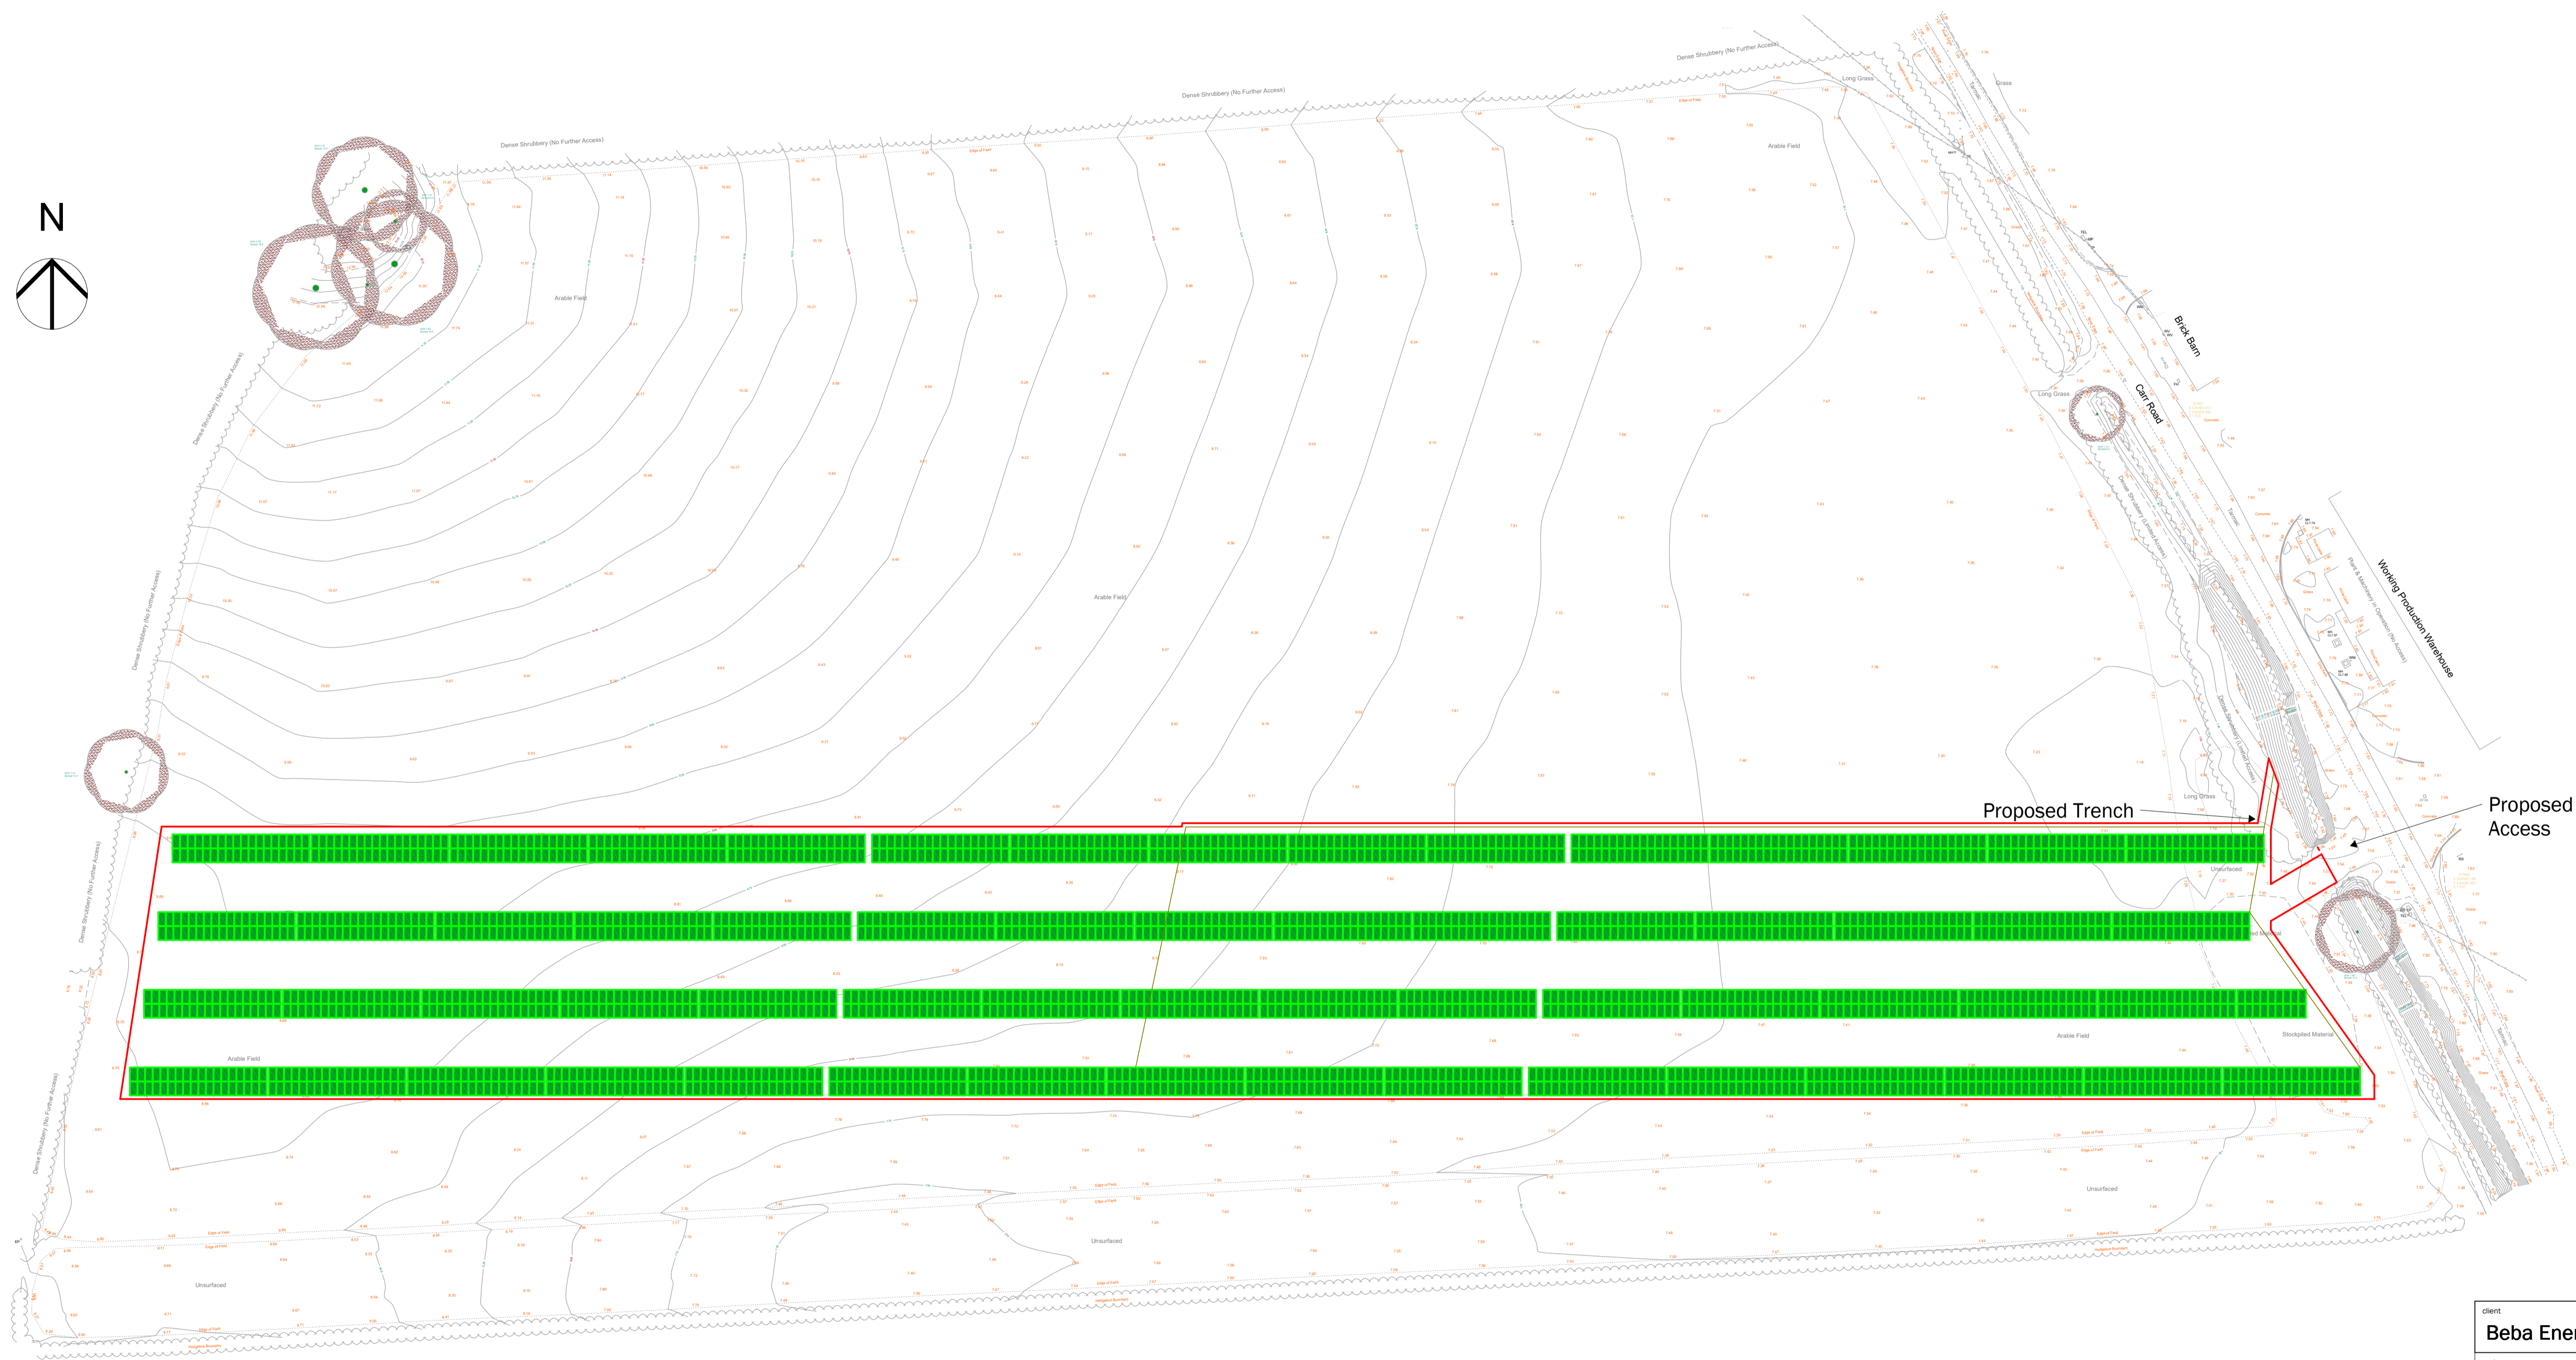

Scale bar
1:500

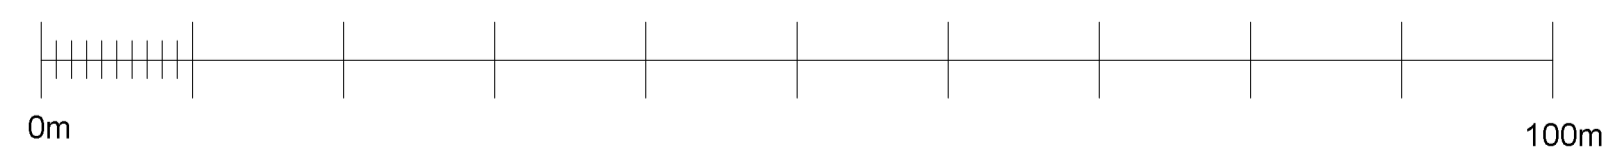

Proposed Site Plan

client			
Beba Energy UK Ltd			
project			
Burton Pidsea			
drawing			
Site Plan As Proposed			
date	JUNE 2022	scale	1:500
sheet	LR	total	@ A1
check	LR	drawn	LP

BROWN & CO
ARCHITECTURE + PLANNING
www.brown-co.com

Norwich 01603 429811
 St Neots 01480 213811
 Rings Barbury 01552 654833
 01295 273555
 Brown & Co Registered Office: The Atrium, St. George's Street, Norwich, Norfolk, NR3 1AB.
 Registration no: 00302092. Registered in England & Wales.