


PROJECT NOTES

Height to Panels: 600 mm
 Panel Pitch: 23°

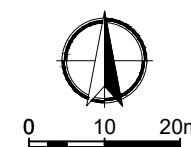

REV	DATE	COMMENTS	BY
1	29/08/2021	Initial Layout	LM
2	07/01/2022	Updated to 450W	LM
3	29/03/2022	Added Scale Bar	LM
4	-	-	-
5	-	-	-
6	-	-	-
7	-	-	-

Total Install Capacity:
 2214 x 450W = 996.3kWp

SYSTEM INFORMATION

Equipment	Manufacturer	Model
Module	JA	JAM72S20 450/MR
Inverter	Huawei	7 x 100KTL
Mounting System	Alumero	Landscape 2.2

Client	J & A Smales		
Address	Manor Farm, Burton Pidsea, Hull, HU12 9DJ		
Drawing	Detailed PV Layout		
Drawn by:	LM	Checked by:	MP
Scale	1 : 1000 @ A3		
Drawing No:	Q52063_004		
Status	Proposed		

BeBa Energy UK Ltd
 Unit 11, Sovereign Park,
 Cleveland Way,
 Hemel Hempstead,
 Hertfordshire,
 HP2 7DA

Tel: 0144 2200 100
 Email: info@beba-energy.co.uk
 www.beba-energy.co.uk



COPYRIGHT: ALL RIGHTS RESERVED. THIS DRAWING MUST NOT BE REPRODUCED WITHOUT PERMISSION FROM BEBA ENERGY UK LTD. DO NOT SCALE FROM THIS DRAWING. USE FIGURED DIMENSIONS ONLY. ALL DIMENSIONS MUST BE CHECKED ON SITE PRIOR TO STARTING WORK. ANY DISCREPANCIES TO BE REPORTED TO BEBA ENERGY UK LTD.