





Proposed Front Elevation

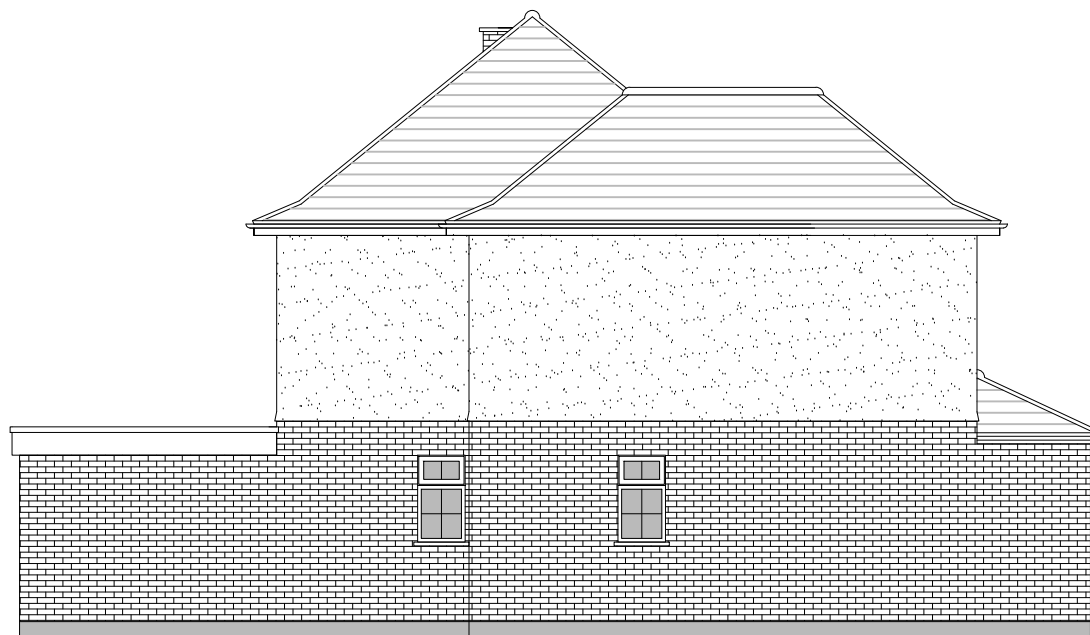

Proposed Side Elevation



Proposed Rear Elevation

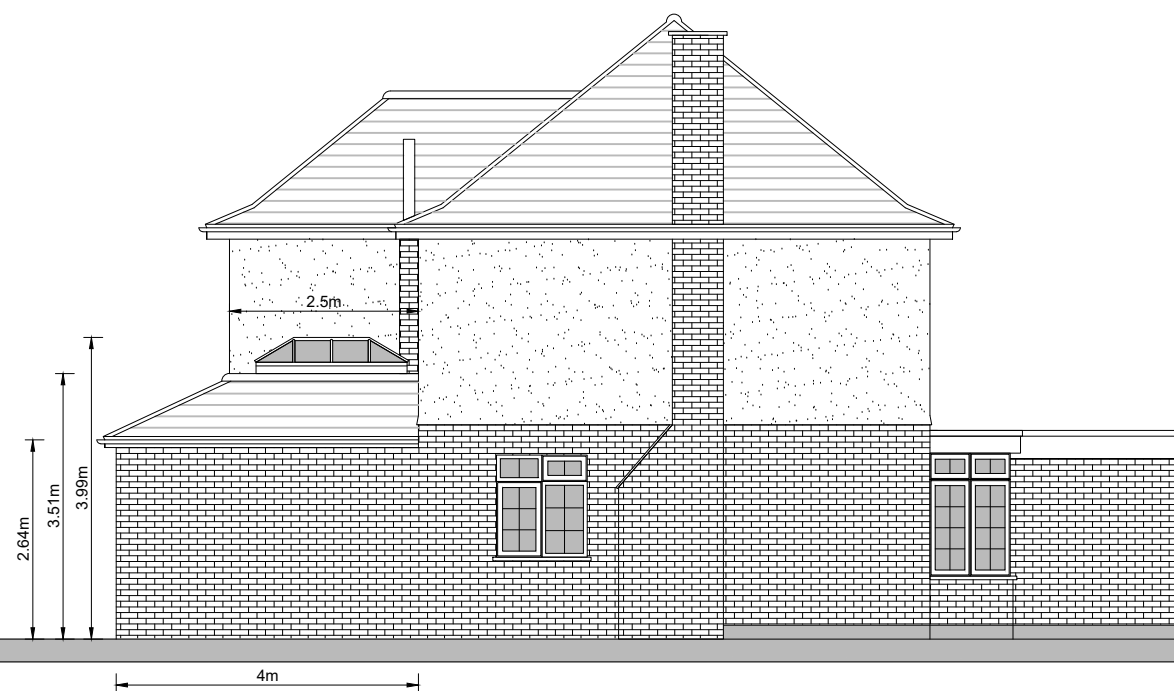

Proposed Side Elevation

Rev	Date	Description



FLUENT
 ARCHITECTURAL DESIGN SERVICES
 69-71 WINDMILL ROAD, SUNBURY,
 MIDDLESEX, TW16 7DT
 TEL: 0800 0438838
 E-MAIL: INFO@FLUENT-ADS.CO.UK
 WEB: FLUENT-ADS.CO.UK

47 Wallace Fields, Epsom

Approved Elevations

1 : 100 @ A3 

Scale
 1:100 @ A3

Dwg No.
 FLU.1557.05

Date
 17.08.2021

Rev
 D

Drawn
 MV