




PARK TEGRA **GROUND ANCHOR**

Our standard structure is designed to support 2 modules high in portrait orientation. This allows more space within the array for more modules. There isn't a limit to how many modules can be installed in 1 line.

We recommend hiring a 2.5 tonne cylinder head hydraulic auger unit with reverse option for installing the ground anchors.

Sometimes the ground may need more pressure applying. For this, a 4-5 tonne auger unit is more suited.

Screws into ground with a high clay content, making it a fast and popular solution, particularly for small to medium sized projects.

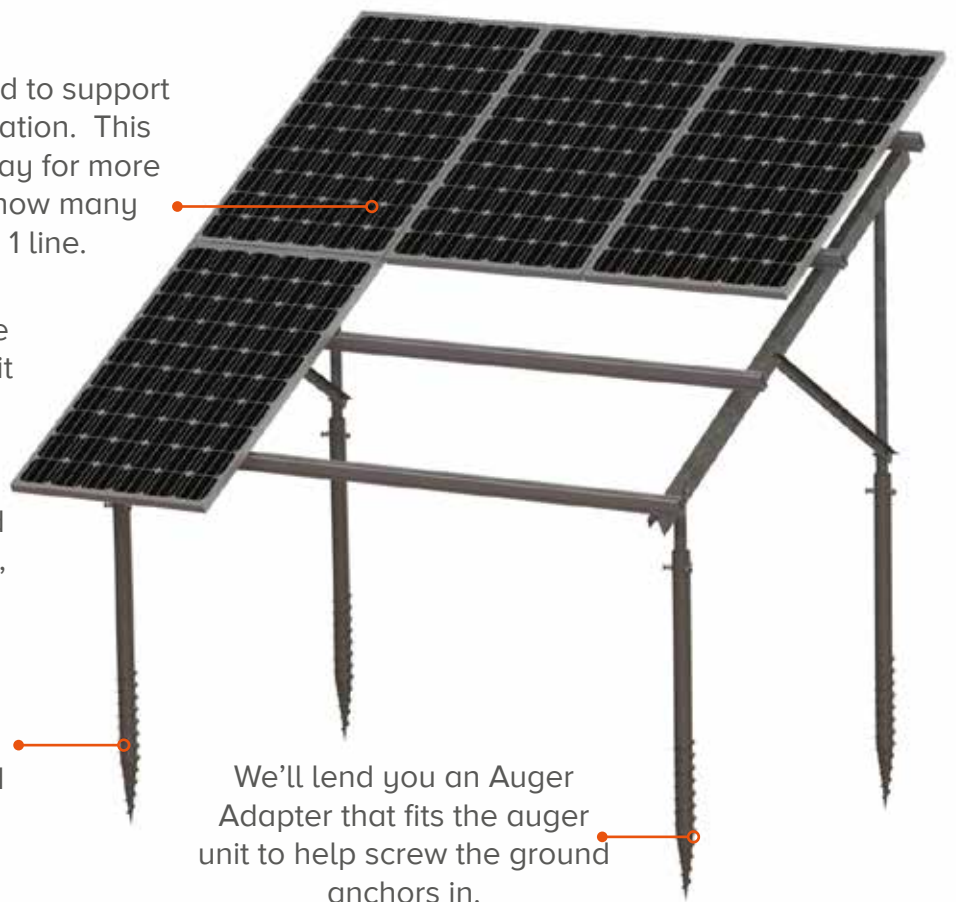

We'll lend you an Auger Adapter that fits the auger unit to help screw the ground anchors in.

9.77kg/m²
Weight

Portrait
Module orientation

30°
Standard module angle

Aluminium, stainless & galvanised steel (EN ISO 1461)
Material