




FRONT ELEVATION




SIDE ELEVATION



REAR ELEVATION

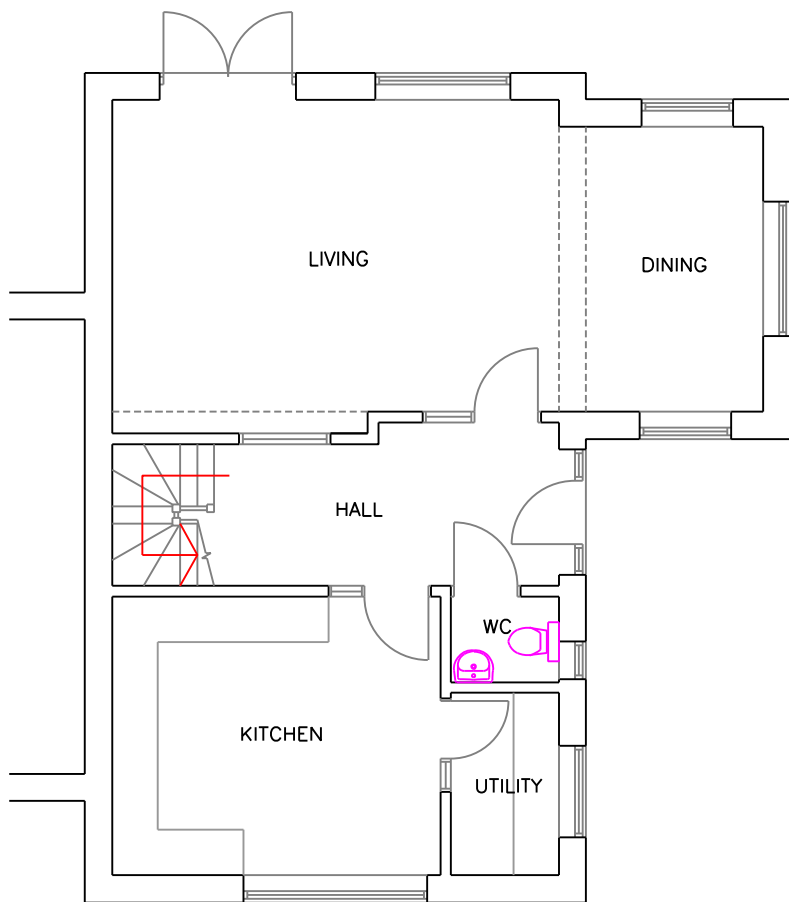

GROUND FLOOR PLAN

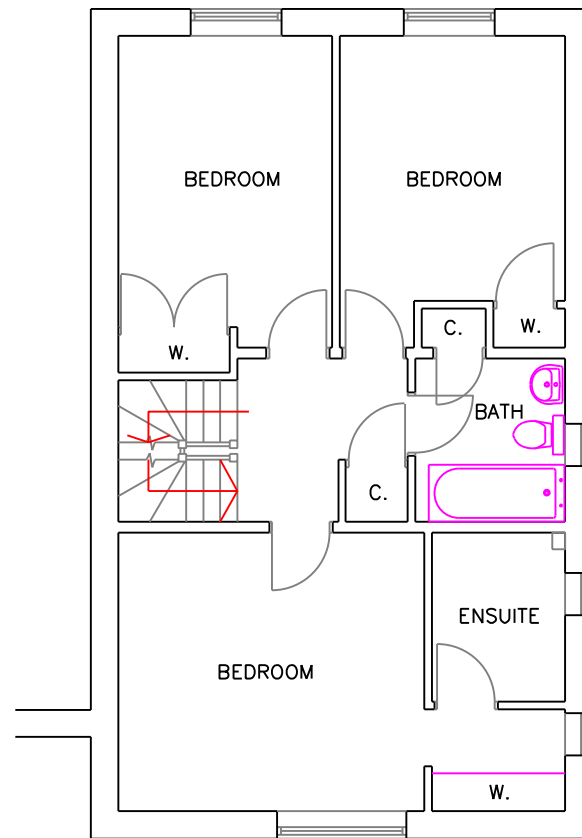

FIRST FLOOR PLAN

Client  
PROPOSED EXTENSION

PARK HOUSE  
STINCHCOMBE  
DURSLEY  
GL11 6BQ

MR & MRS N. FORSYTH

Title  
PLANS & ELEVATIONS  
AS EXISTING

**CHURCH**  
ARCHITECTURAL

1 Coxgote, Randwick, Stroud, Glos, GL6 6HR



Drawn	APC
Scale	1:100 @ A3
Date	MAY 2022

Drawing Number  
**102**

Revisions					
-----------	--	--	--	--	--