




EAST ELEVATION 1:100

RED/BROWN CONCRETE TILE TO MATCH EXISTING


RED/CREAM BRICK TO MATCH EXISTING

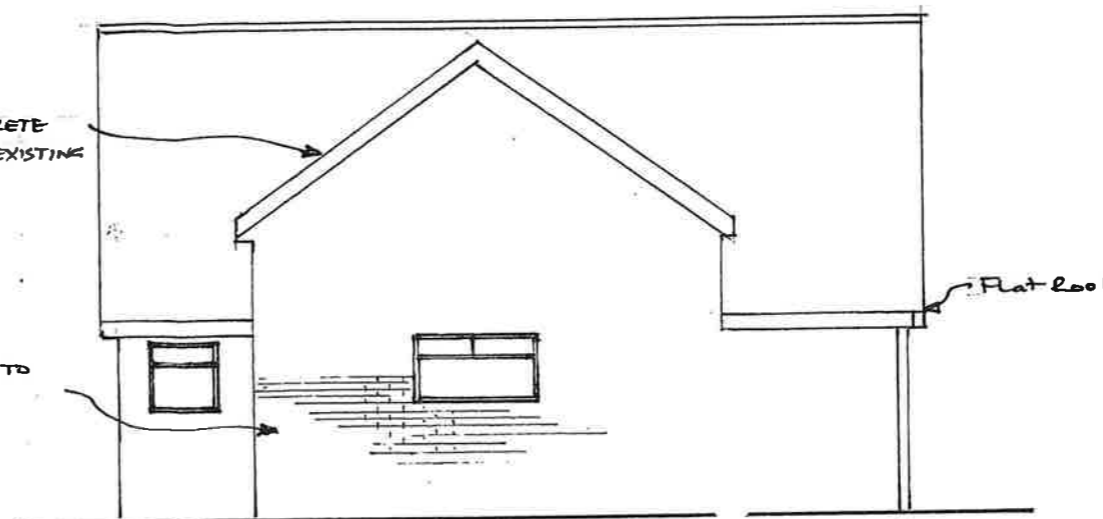

NORTH ELEVATION. 1:100


Flat Roof

8.300

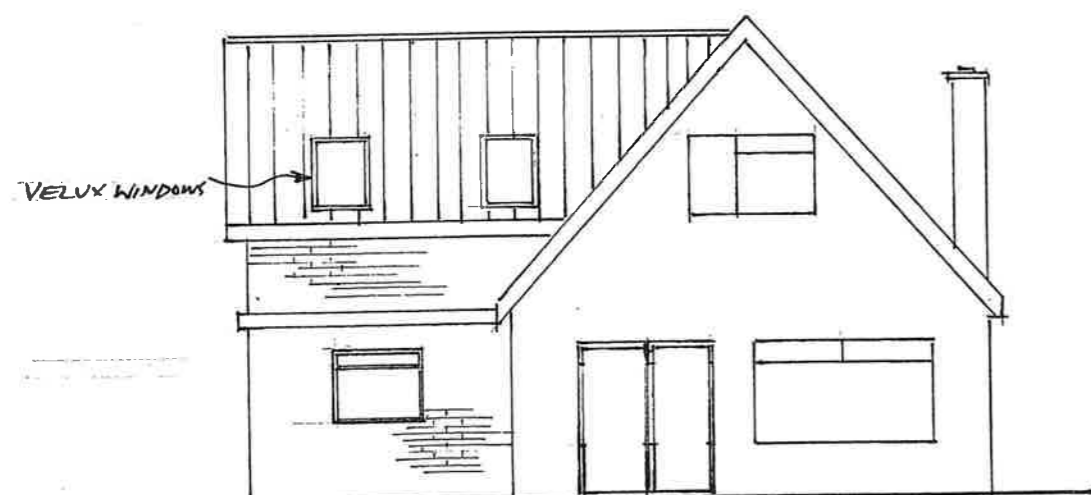


WEST ELEVATION 1:100

VELUX WINDOWS

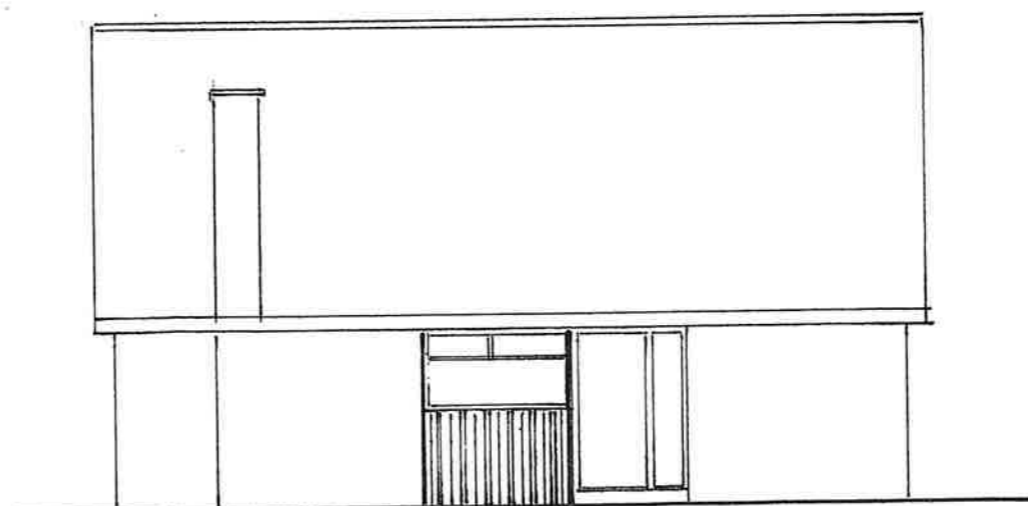

SOUTH ELEVATION 1:100 (AS EXISTING)

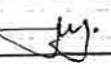J. JOHNSON Orchard Studio 		
PROPOSED ELEVATIONS		
MR+MRS KELLY		
1 PARK CLOSE : THURTON : NR14 6AU		
09/05/2023	SCALE 1:100 ATA3	DRN: 004/JJ
DO NOT SCALE FROM THESE DRAWINGS		