

Access road shown hatched yellow

Total area of Red Line Boundary
0.26 ha
0.64 acres
(All sizes are "or thereby")

Water Stop Cock



Septic Tank

New 1 + half Storey Dwelling

Hard Landscaping

3 Car Parking

Soft Landscaping

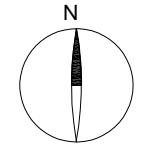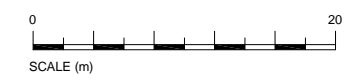

Rev	Date	Description	Drawn/Checked
C	170522	Revision	LP/SB
B	220322	Revision	LP/SB
A	171122	INITIAL ISSUE	MA/SB

Issue :

McINNES GARDNER
7 LYNEDOCH CRESCENT, GLASGOW G3 6DZ
T: 0141 332 3841 F: 08717 143404 E: info@mcinnesgardner.co.uk

ARCHITECTS
PROJECT MANAGEMENT
INTERIOR DESIGNERS
DESIGN CONSULTANTS

AUCHENLOCH, CARBETH

MR A BARNES-GRAHAM

SITE PLAN AS PROPOSED

PROJECT 798 016 SCALE 1/500

03-C