




1 Cellar  
1 : 100

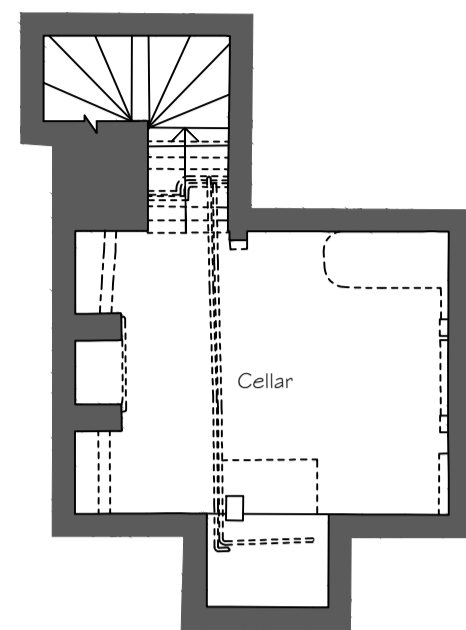


4 Second Floor  
1 : 100

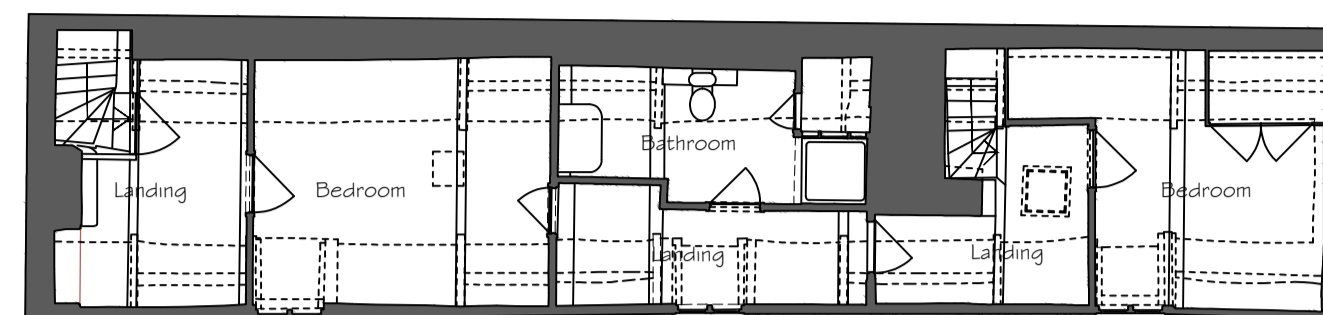


2 Ground Floor  
1 : 100

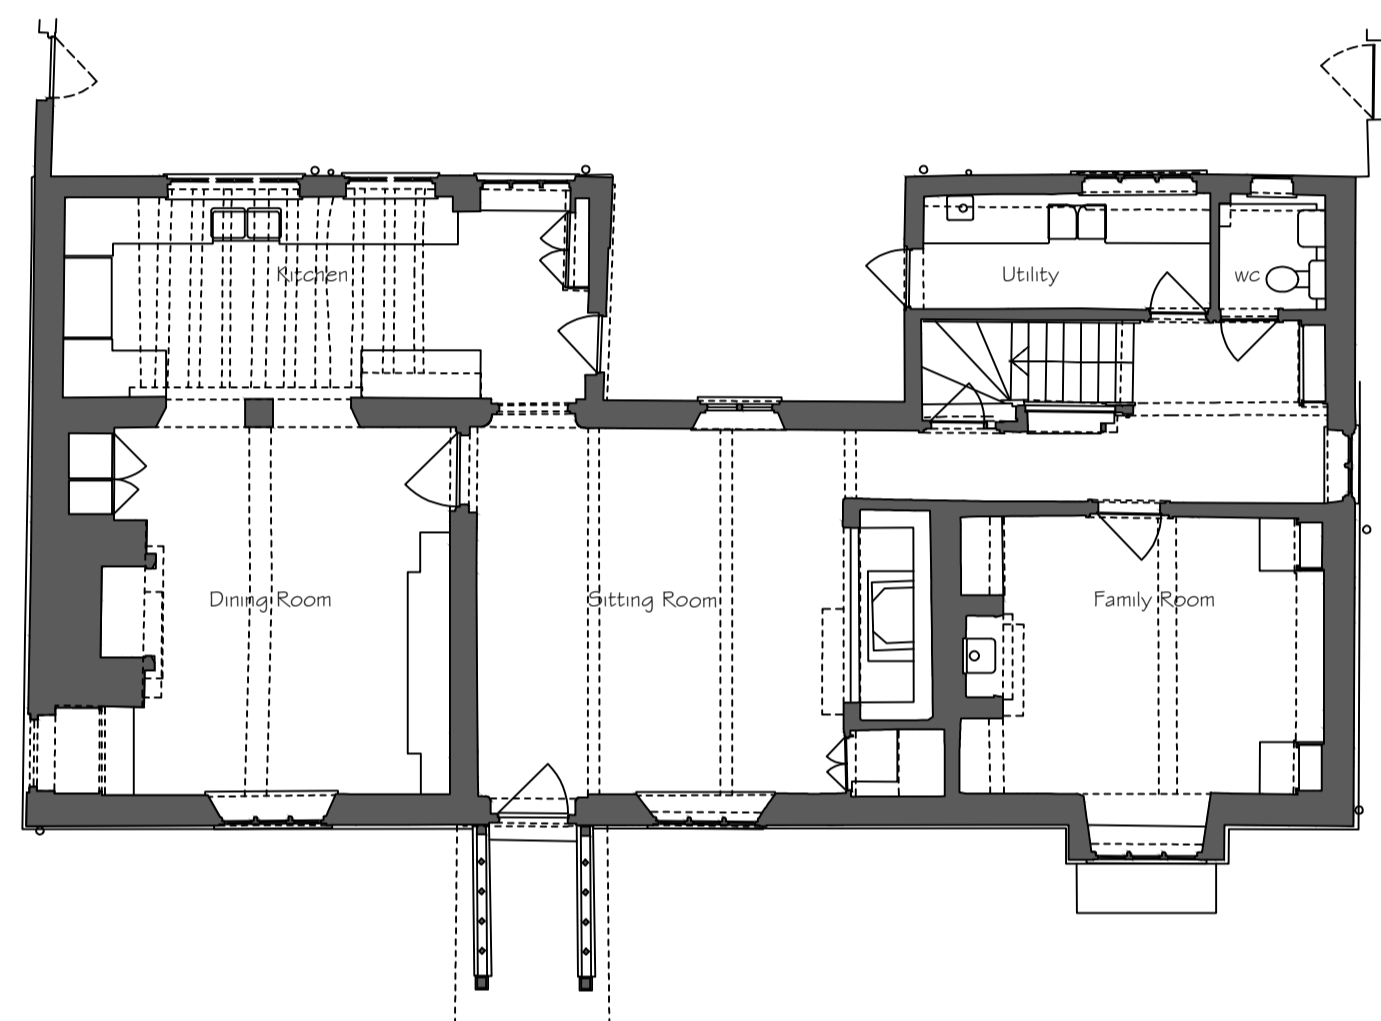

5 Roof Plan  
1 : 100

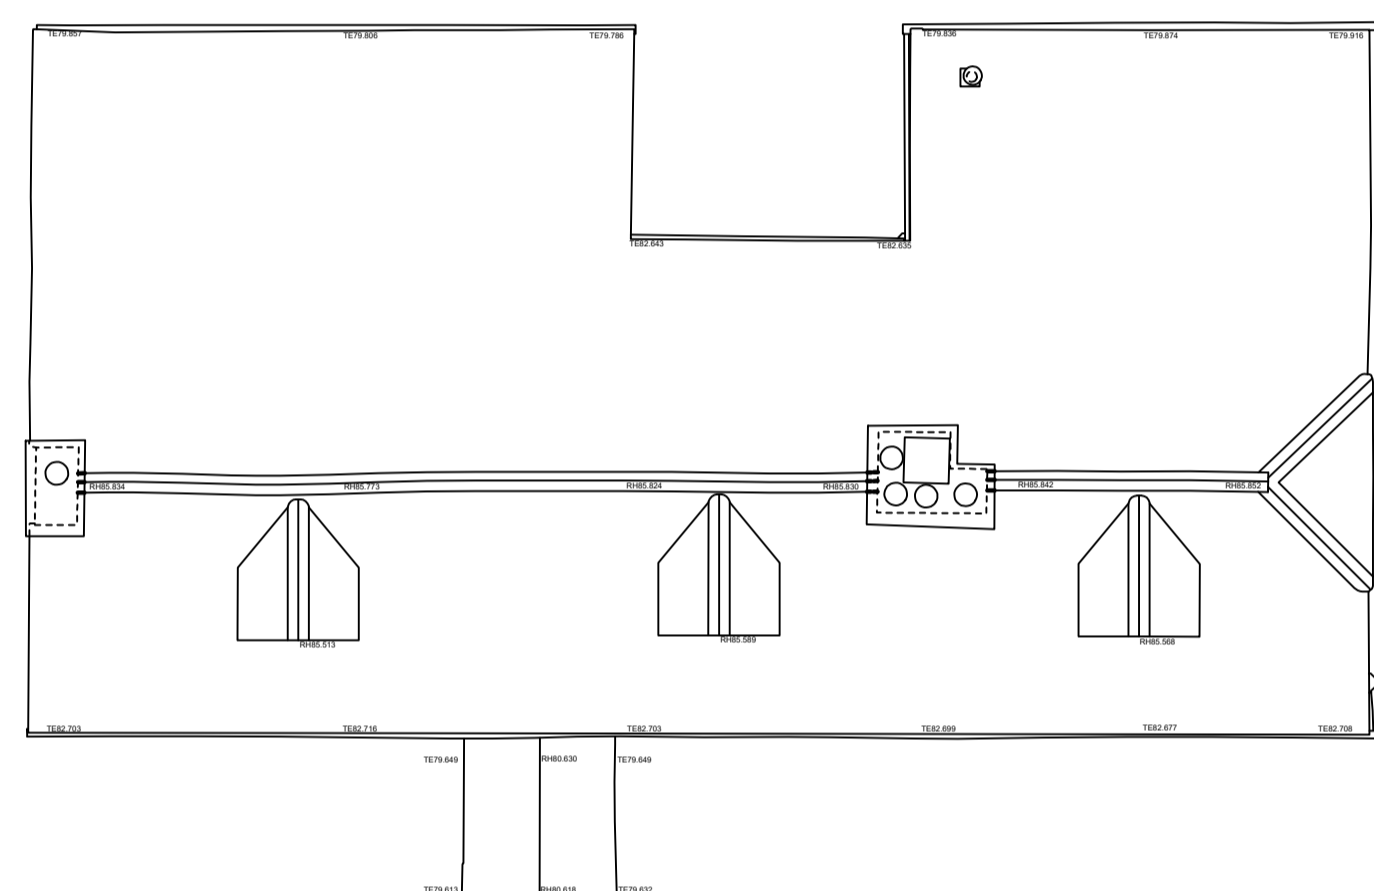

3 First Floor  
1 : 100

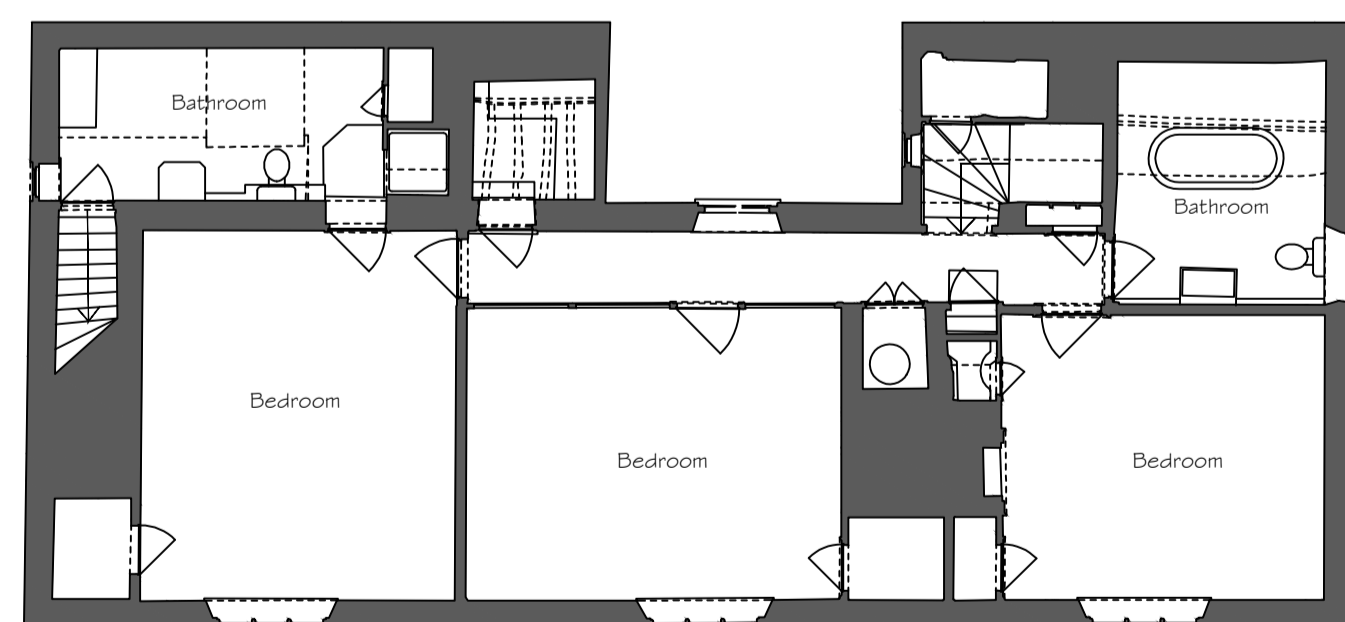

6 Site Plan  
1 : 200

