



Plain Tile Mech extract and SVP vent



Existing Floor





Ex Floor to be removed



Ex Attic Bathroom




West Side Loft

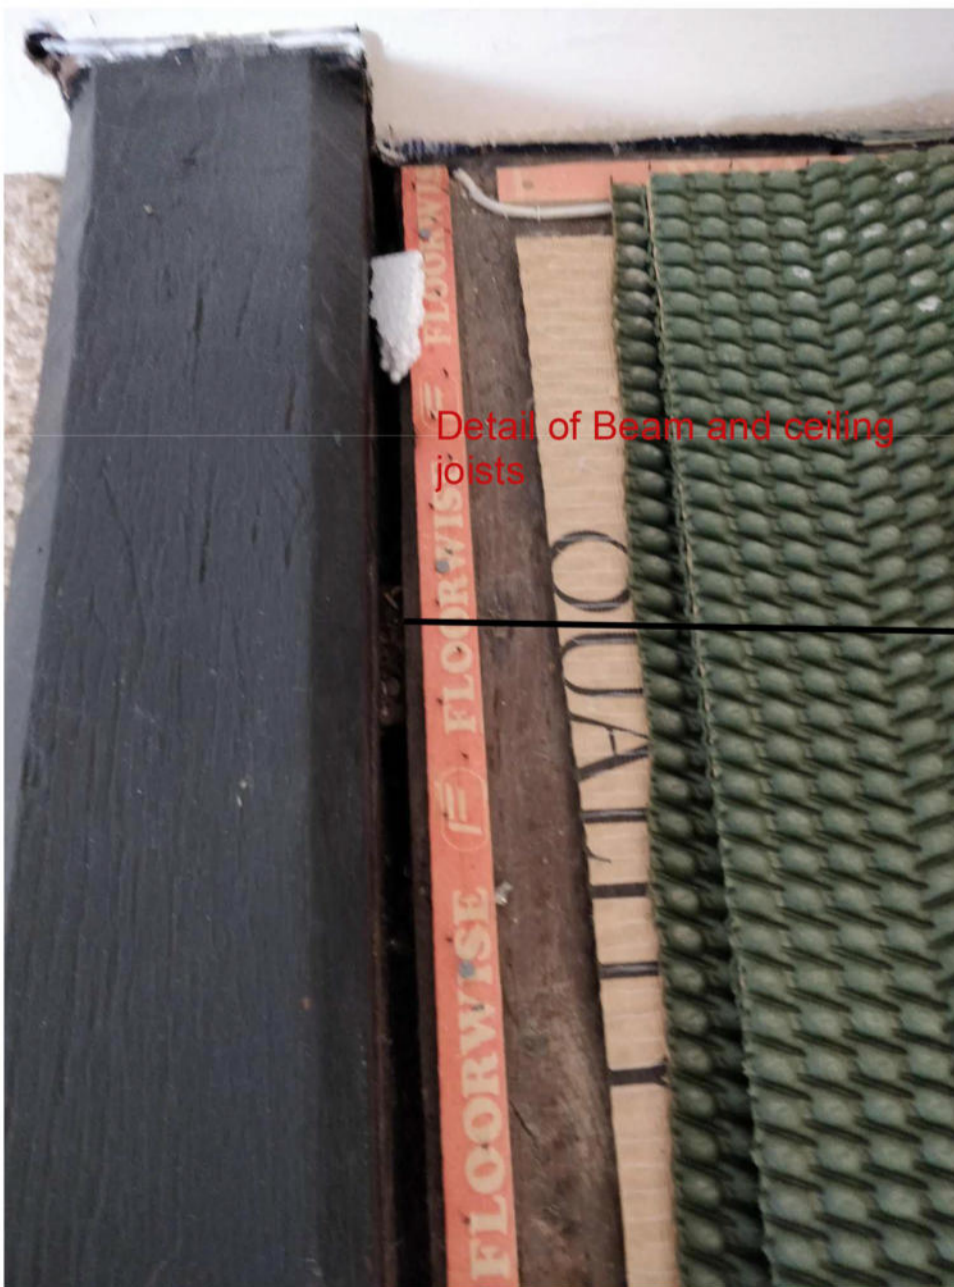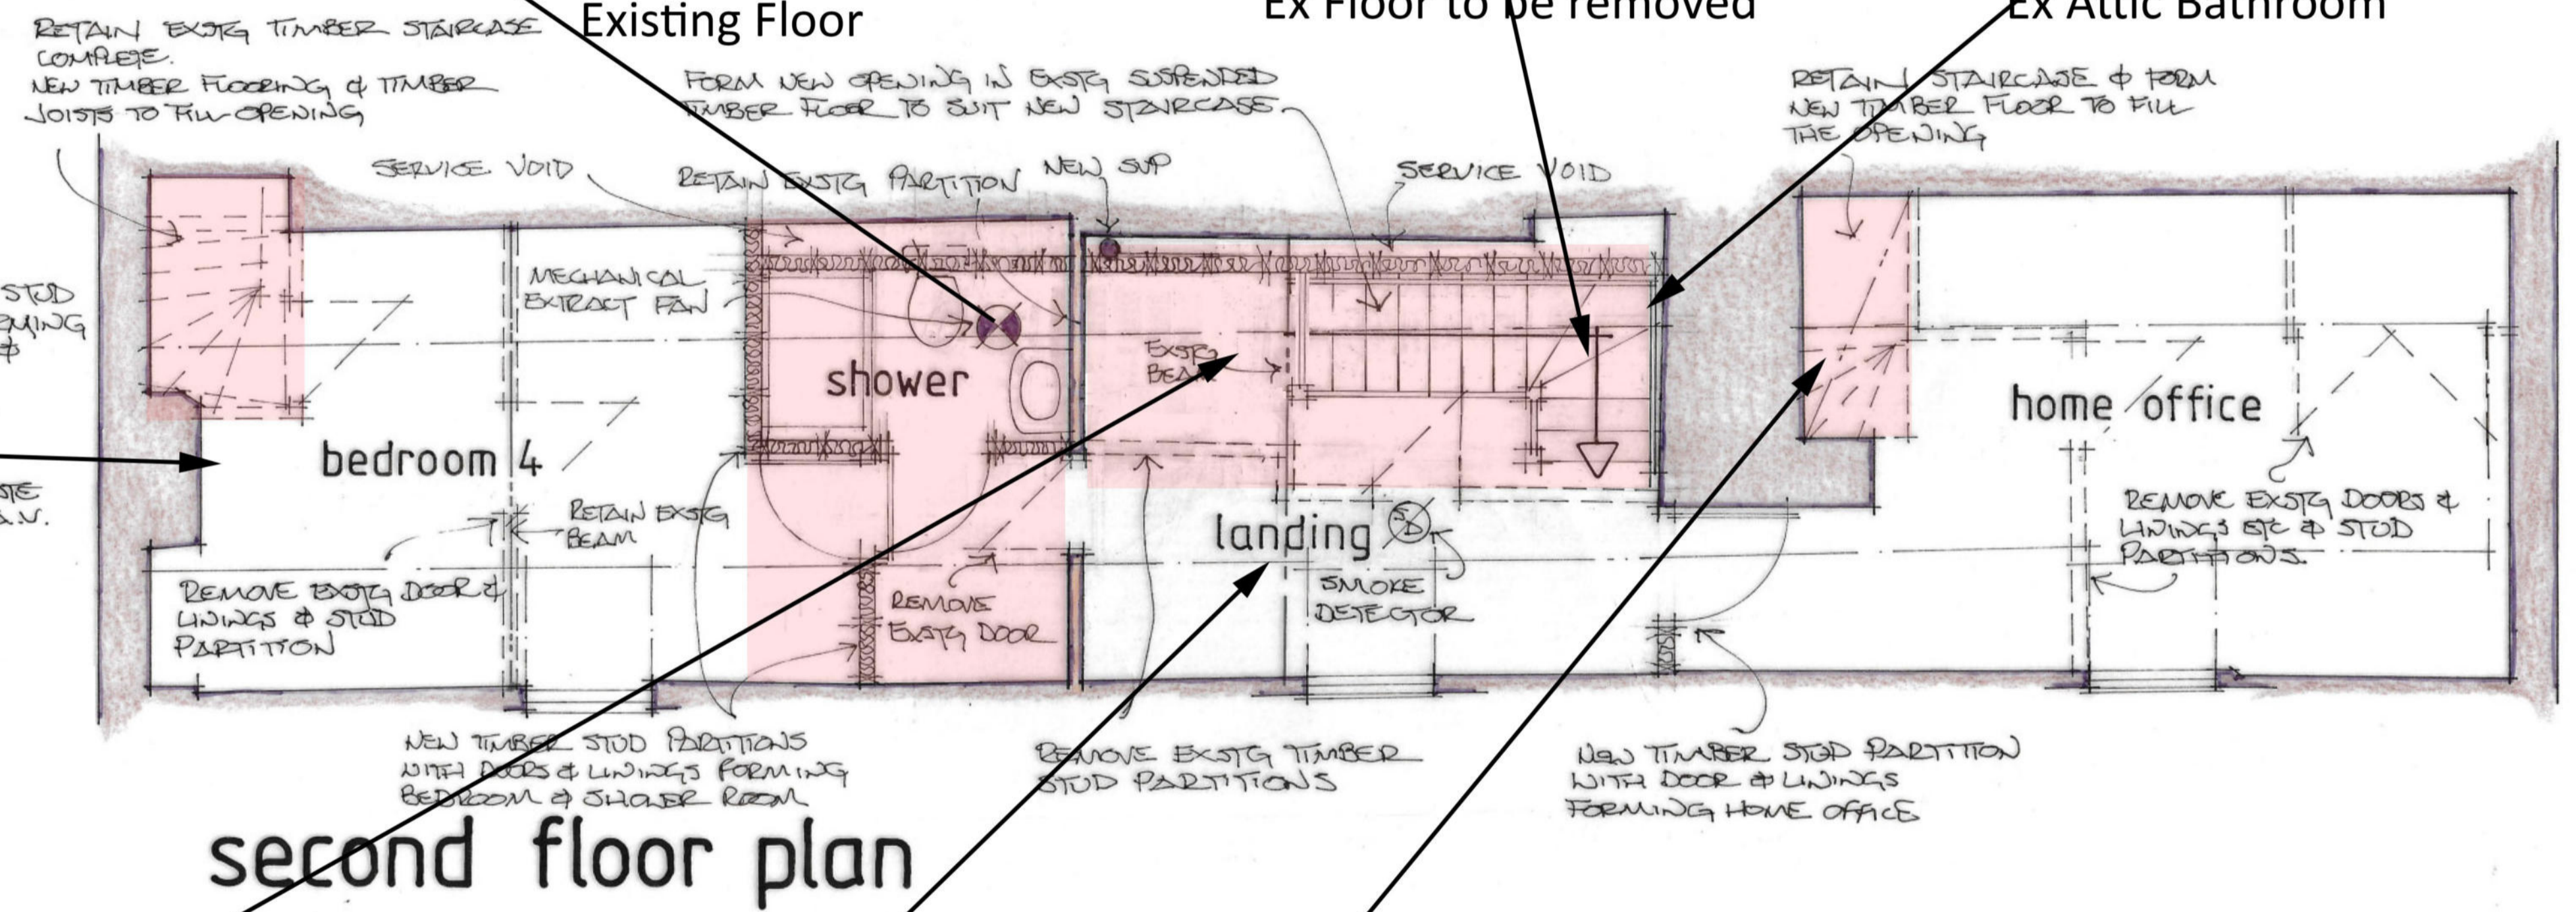

Detail of Beam and ceiling joists



Existing Attic Floor

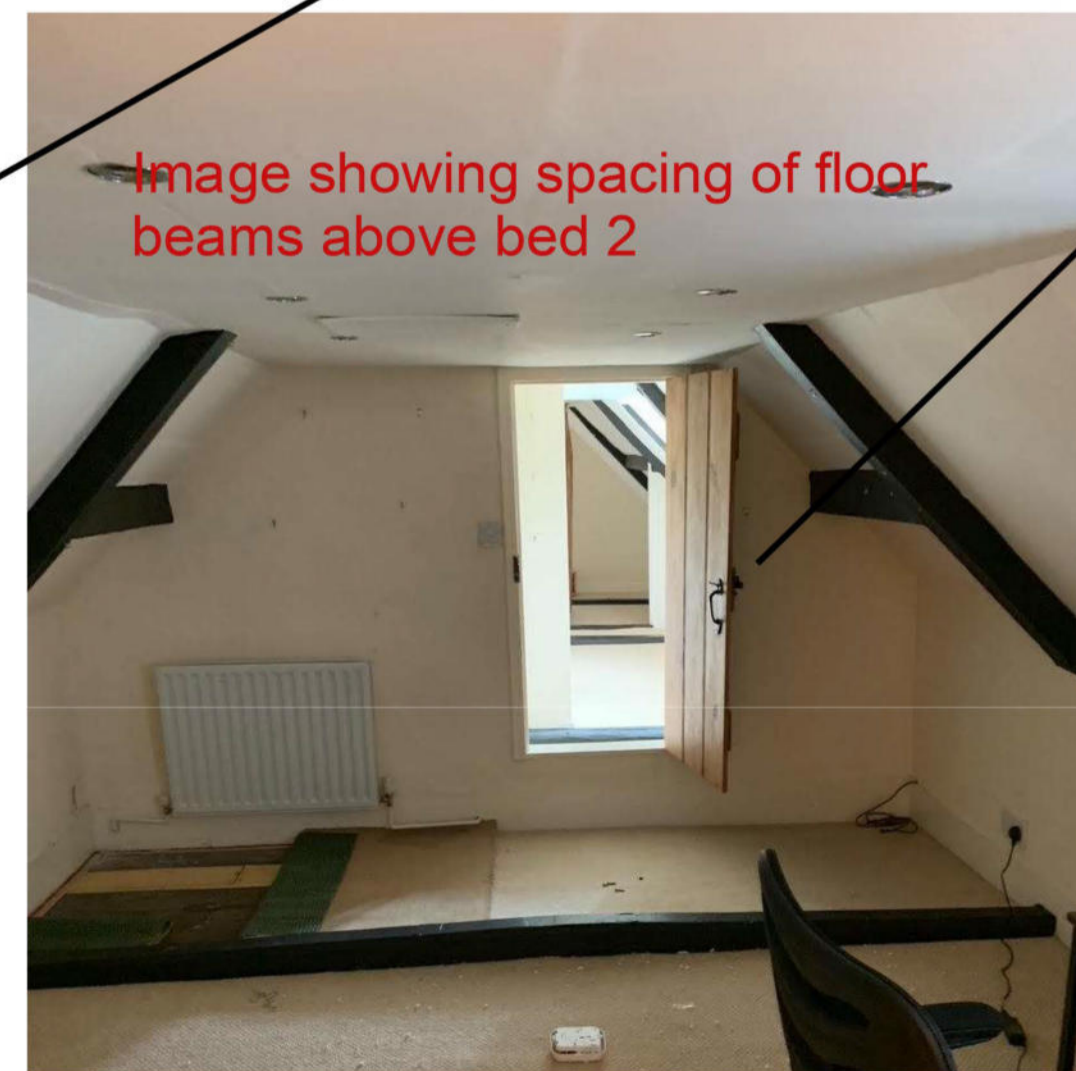

Existing raised doorway



Loft (top of ex stairs)

ed with a vapour control layer membrane such as **BOOST[®] HYBRID** to provide a total insulation system in all applications.



HYBRIS
 $\lambda = 0.033 \text{ W/mK}$




BOOST[®] HYBRID
R-value 2.40 m²K/W

Together they can achieve the best U-value requirements with a minimal thickness compared to standard solutions.

Proposed Skilling Insulation System

Example in a warm pitched roof

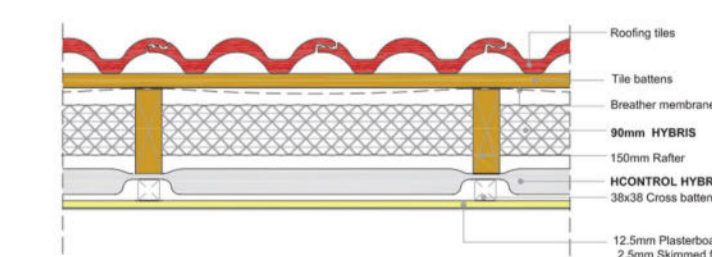

U-value 0.18 W/m²K

PROPOSED PLANNING ISSUE

MATHEWSON WATERS ARCHITECTS

NTS @ A1

The Old Surgery
Crowley Road, Lambourn
Berkshire, RG17 8NR
enquiries@mw-architects.co.uk
01235 731231
www.mw-architects.co.uk

01235 731231

21029 110A