



ANDY
FEB 2022

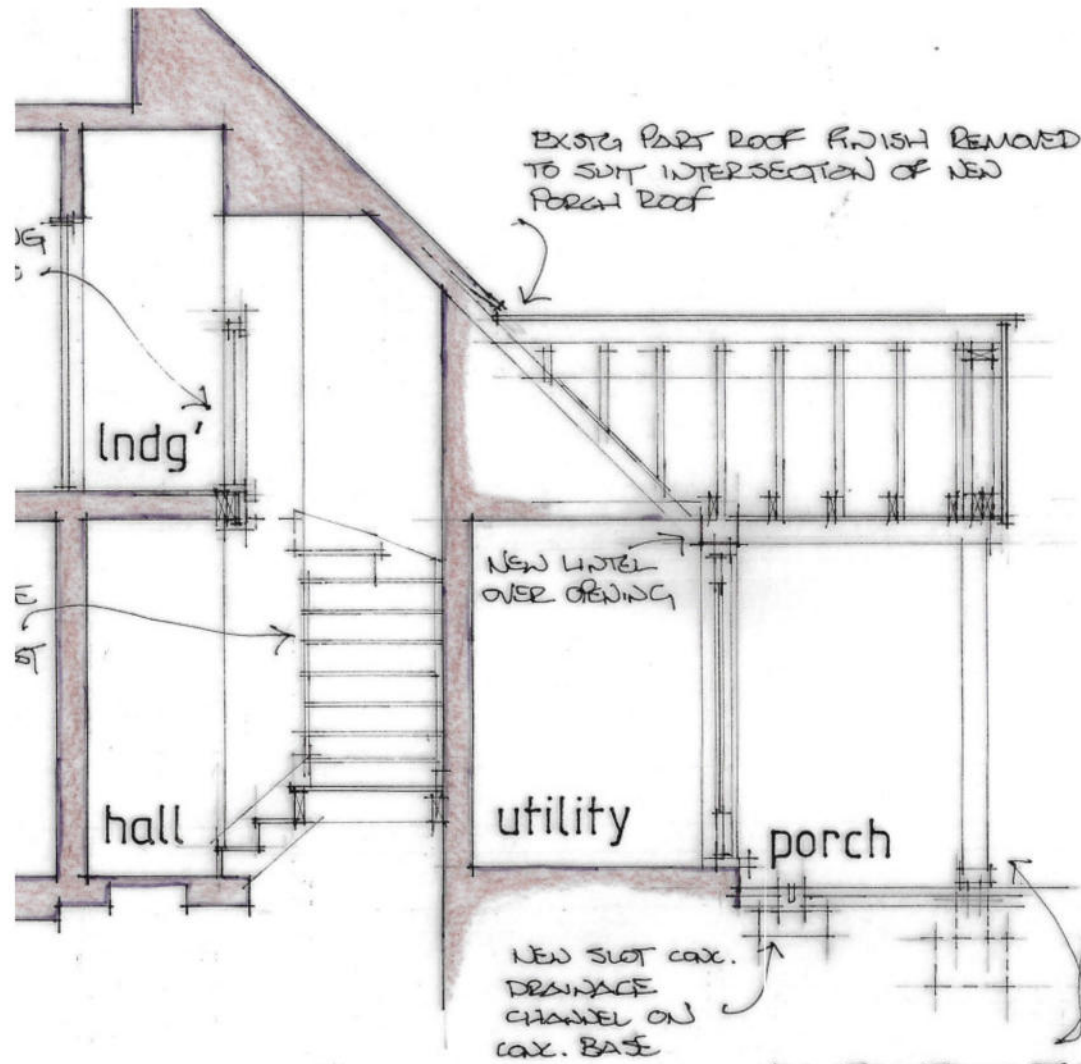

Section A-A 1:50



150x150mm TIMBER
EAVES BEAMS.

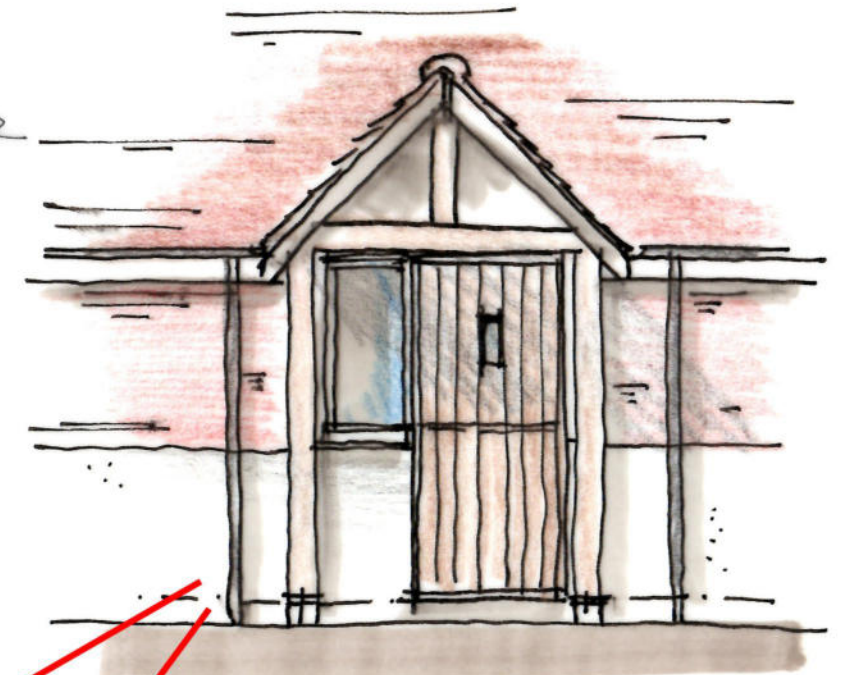


Proposed Elevation 1:50


NEW 150x150mm TIMBER
POSTS SUPPORTED OFF
HEAVY DUTY STEEL POST
BRACES ON COX. BLOCK
FLEES ON COX PAD
FOUNDATIONS.



Existing Elevation

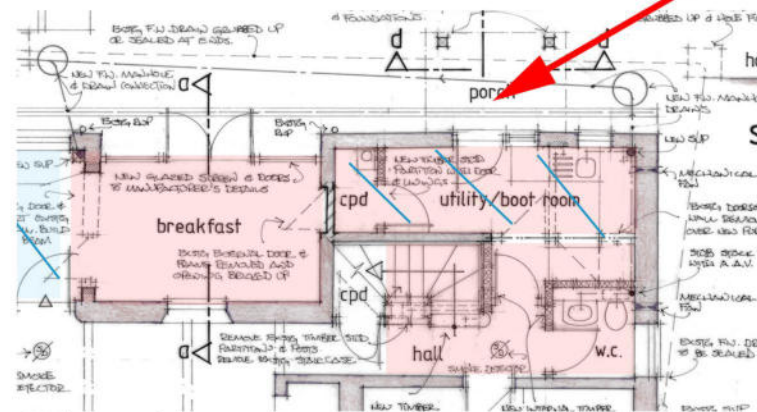

Plan Extract

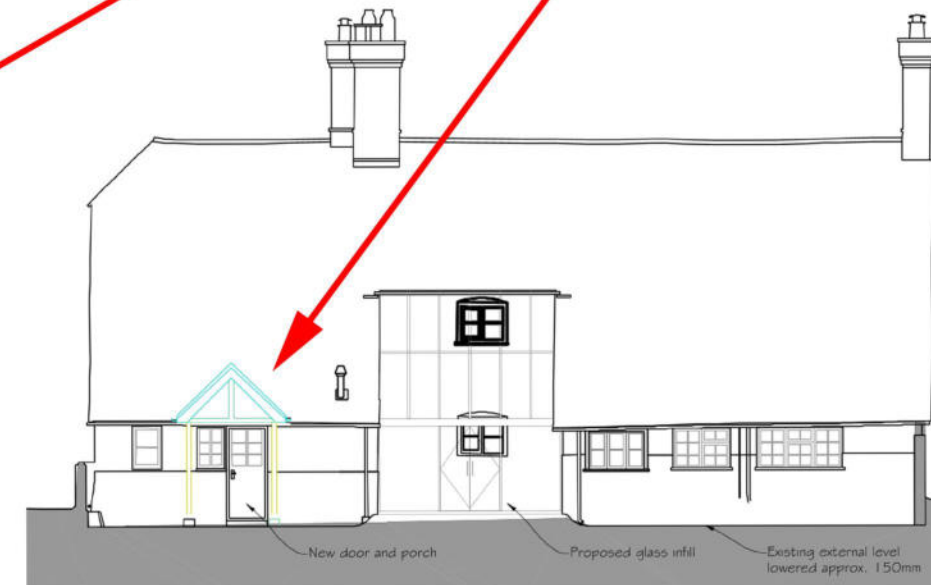

Proposed Rear Elevation

PROPOSED UTILITY ENTRANCE

PRIORY FARMHOUSE FREEFOLK PRIORS FREEFOLK OVERTON HANTS

REVISION	DATE	AMENDMENTS
A	FEB 2022	PLANNING + LB APPLICATION

SCALE BAR - 1:50

PROPOSED UTILITY ENTRANCE
PLANNING ISSUE
MATHEWSON WATERS ARCHITECTS
 The Old Surgery
 Crowlie Road - Lambourn
 Berkshire - RG17 8NR
 enquiries@mw-architects.co.uk
 01888 73131
 www.mw-architects.co.uk
 RIBA
 21029 113A

ALL FIGURED DIMENSIONS ARE TO BE TAKEN IN PREFERENCE TO SCALED DIMENSIONS AND ANY INACCURACIES ARE TO BE REPORTED TO THE ARCHITECT. DIMENSIONS TO BE CHECKED ON SITE BEFORE ANY WORK IS PUT IN HAND OR PREFABRICATED. COPYRIGHT OF THIS DRAWING IS RETAINED BY THE ARCHITECT AND IT MUST NOT BE REPRODUCED WITHOUT THEIR WRITTEN CONSENT.