


ANDY
FEB 2022

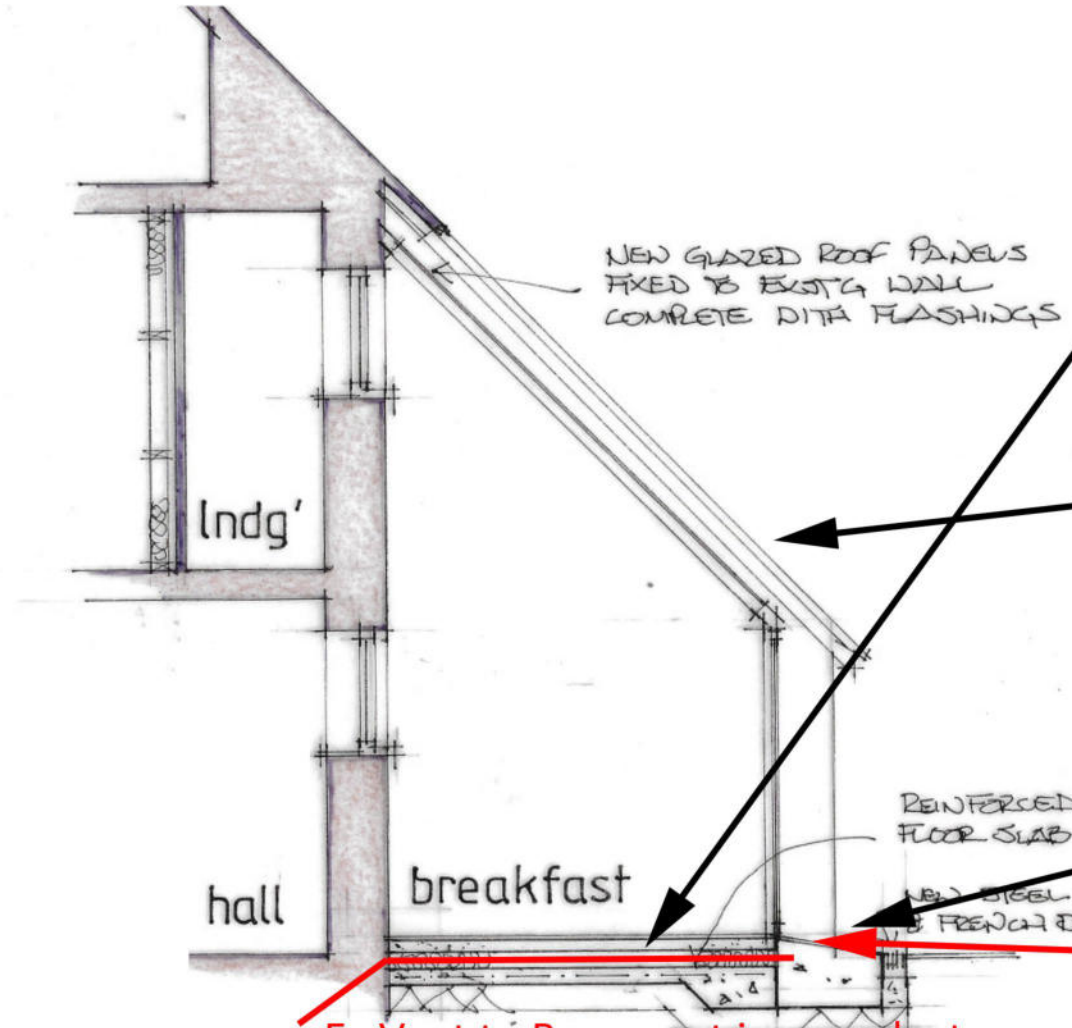

Section C-C 1:50



Limestone Floor



Proposed Glazing System




Existing Levels Reduced



Perimeter Drain



Rear Elevation

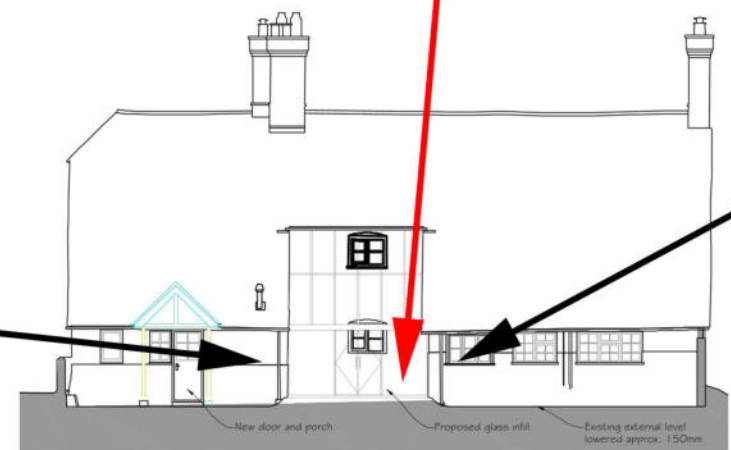

Proposed Elevation 1:100

PROPOSED UTILITY ENTRANCE

PROJECT
PRIORY FARMHOUSE FREEFOLK PRIORS FREEFOLK OVERTON HANTS

REVISION	DATE	AMENDMENTS
A	APRIL 2022	PLANNING + LB APPLICATION

SCALE BAR - 1:50

PLANNING ISSUE 1:100+1:50 @ A3

PROPOSED BREAKFAST ROOM

MATHEWSON ROOM

MATHEWSON WATERS ARCHITECTS

The Old Surgery
Crowlie Road - Lambourn
Berkshire - RG17 8NR
enquiries@mw-architects.co.uk
www.mw-architects.co.uk
01888 73131

© MATHEWSON WATERS ARCHITECTS LLP

21029 114A

ALL FIGURED DIMENSIONS ARE TO BE TAKEN IN PREFERENCE TO SCALED DIMENSIONS AND ANY INACCURACIES ARE TO BE REPORTED TO THE ARCHITECT. DIMENSIONS TO BE CHECKED ON SITE BEFORE ANY WORK IS PUT IN HAND OR PREFABRICATED. COPYRIGHT OF THIS DRAWING IS RETAINED BY THE ARCHITECT AND IT MUST NOT BE REPRODUCED WITHOUT THEIR WRITTEN CONSENT.