




1 Cellar
1 : 100

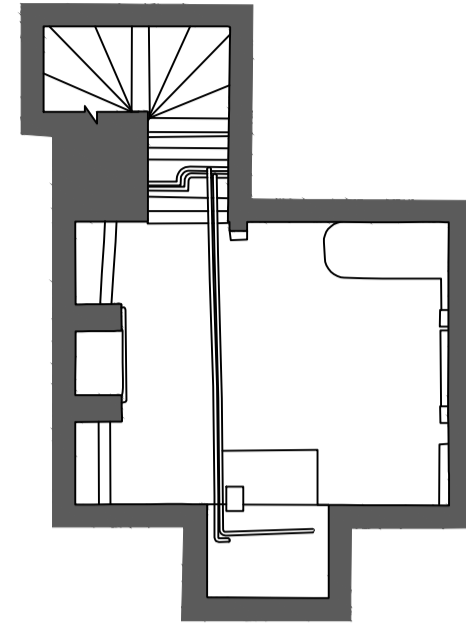


4 Second Floor
1 : 100

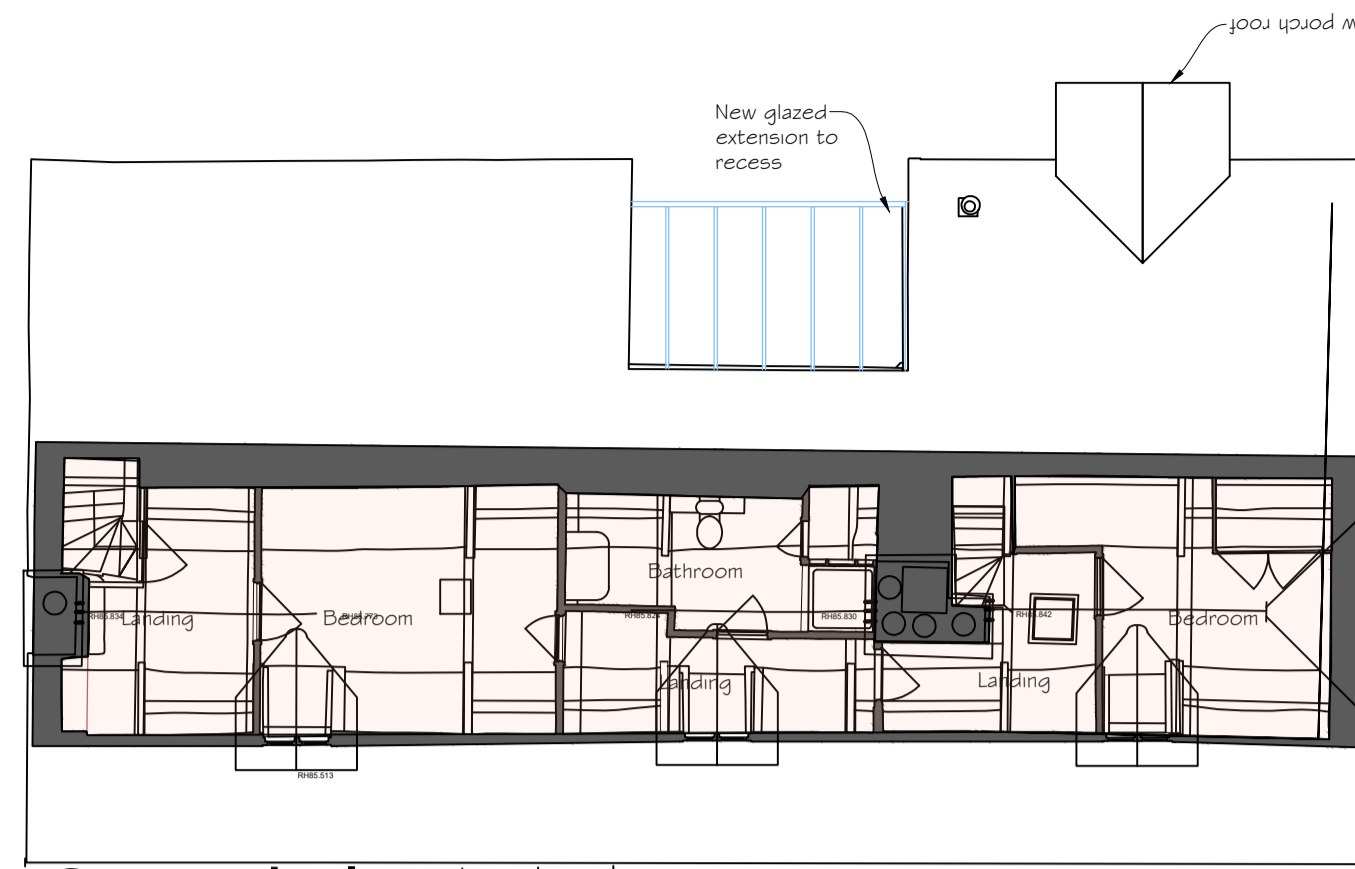


2 Ground Floor
1 : 100

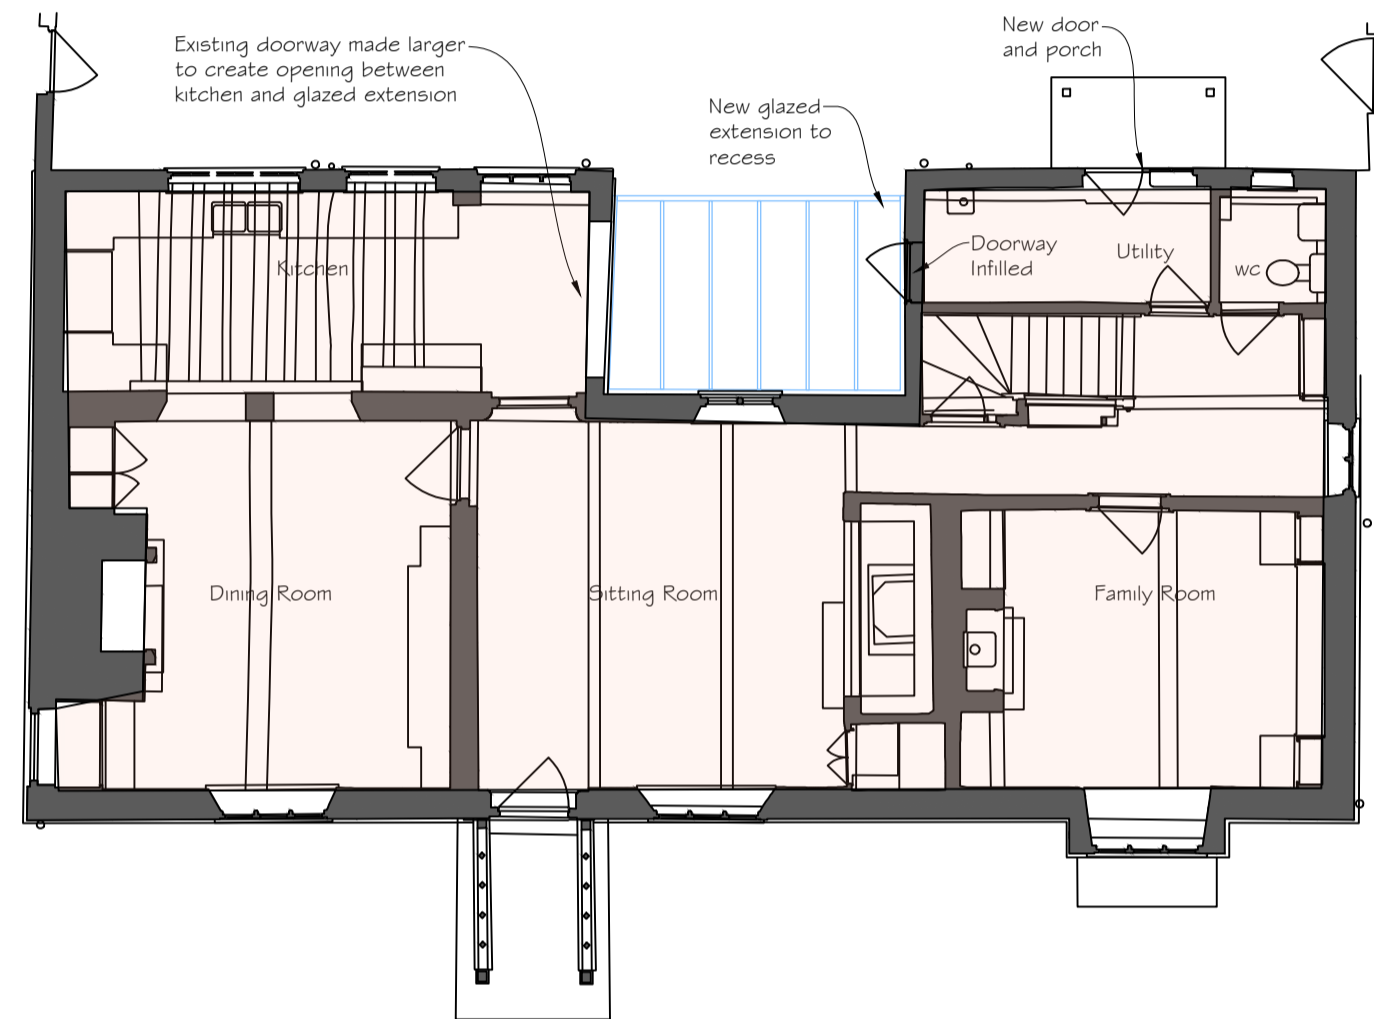


5 Roof Plan
1 : 100

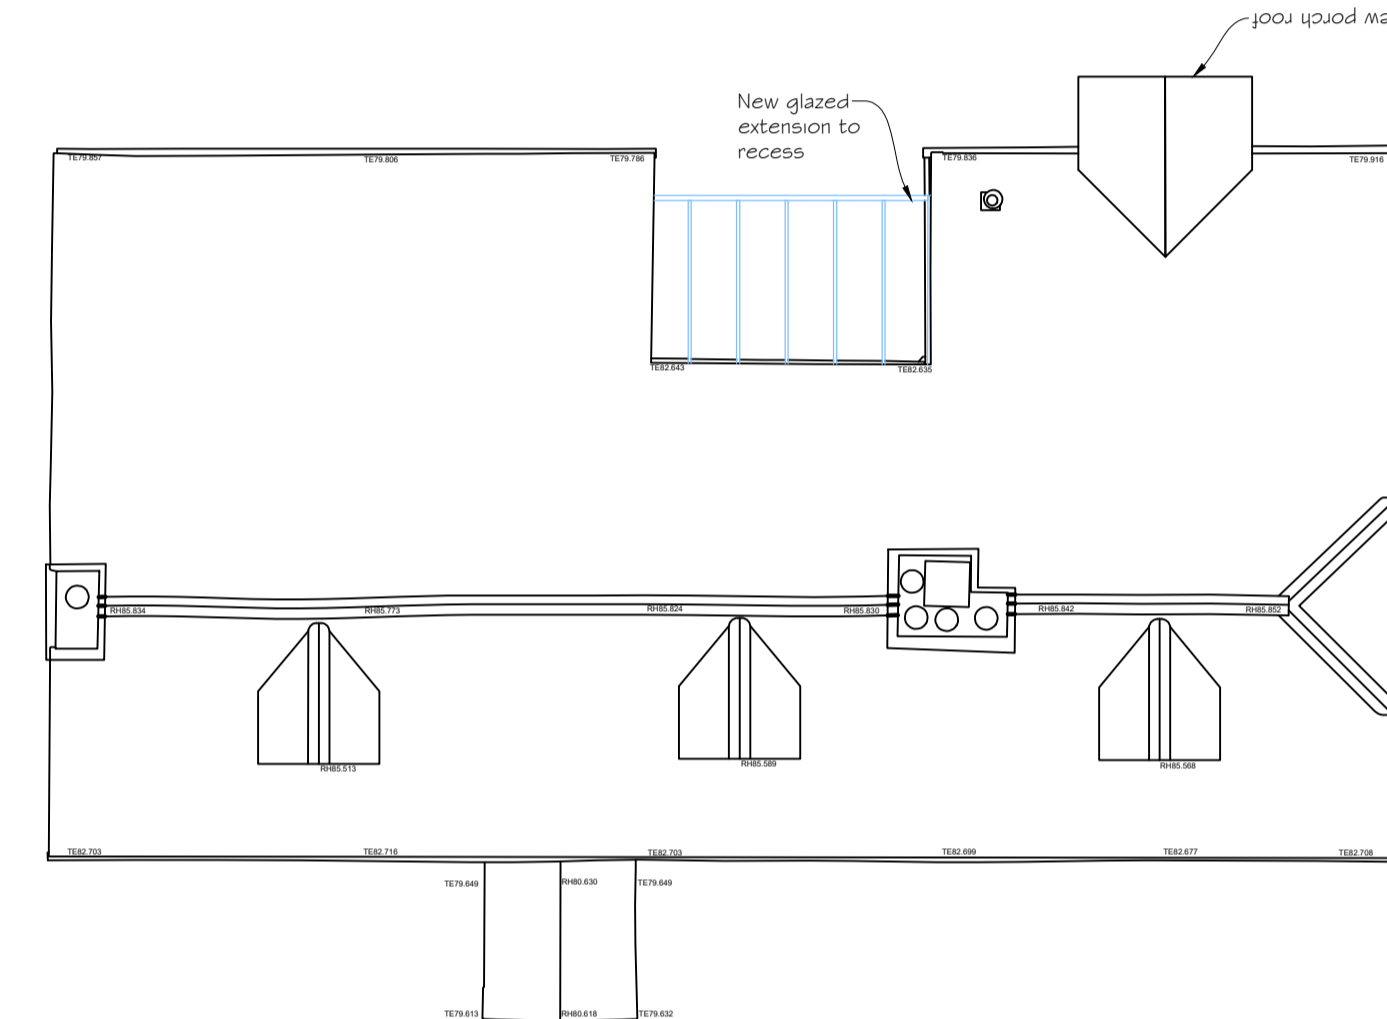

3 First Floor
1 : 100

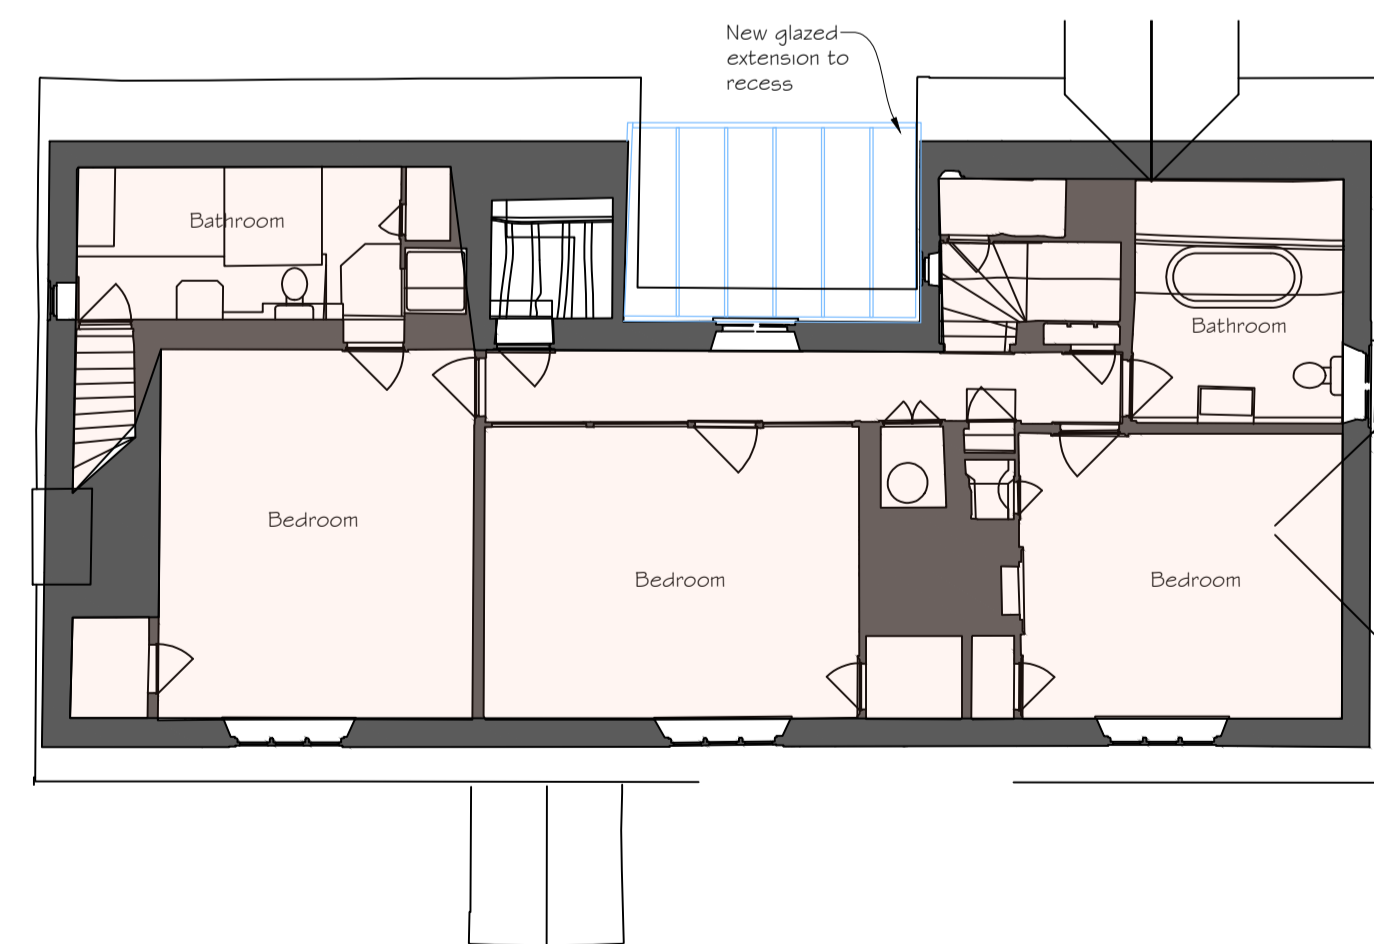

For Proposed Internal Changes (Orange Tone) refer to drawing 201A

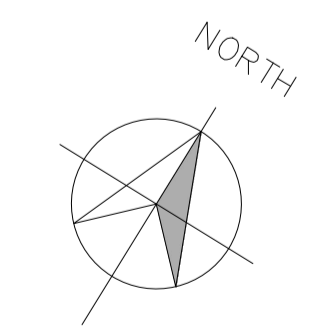

PROPOSED FLOOR PLANS

MATHEWSON WATERS ARCHITECTS

PLANNING ISSUE

1:200 @A3
1:100 @A1

The Old Surgery
Crowle Road · Lambourn
Berkshire · RG17 8NR
enquiries@mw-architects.co.uk
01288 73131
www.mw-architects.co.uk

RIBA #
07540726562
Chartered Practitioner

© MATHEWSON WATERS ARCHITECTS LLP

21029 · 105A