

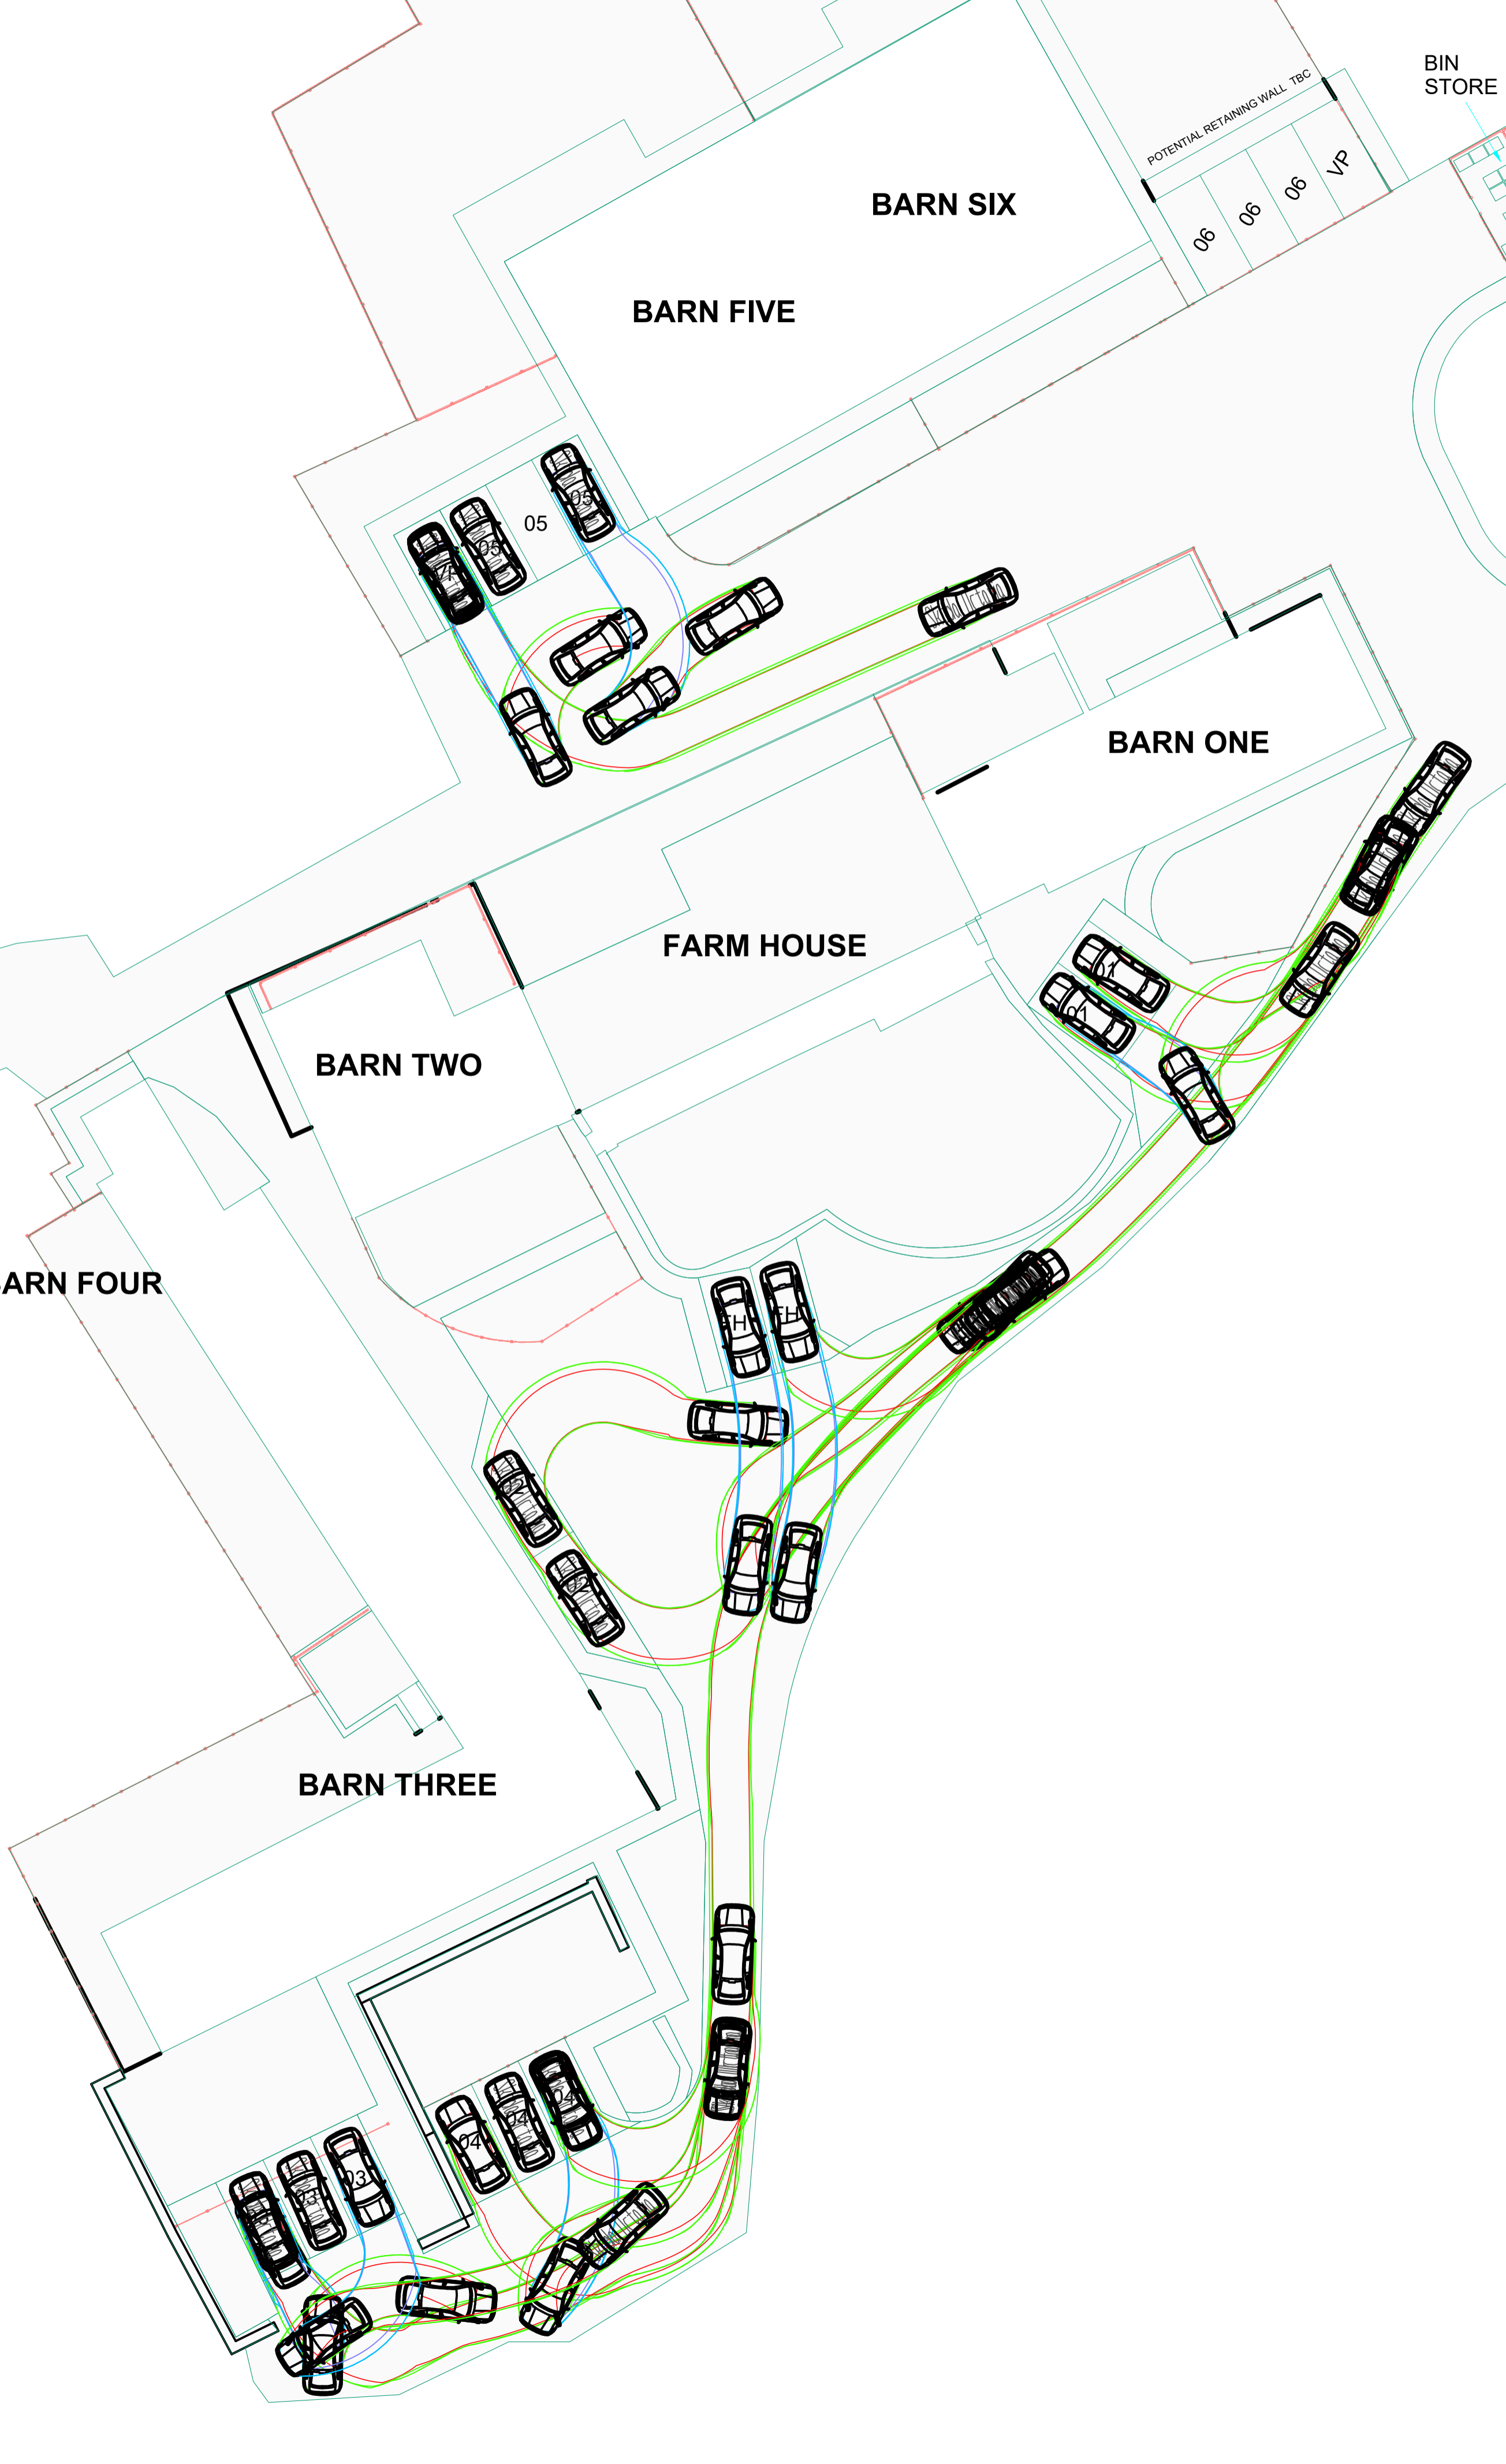



INDICATIVE

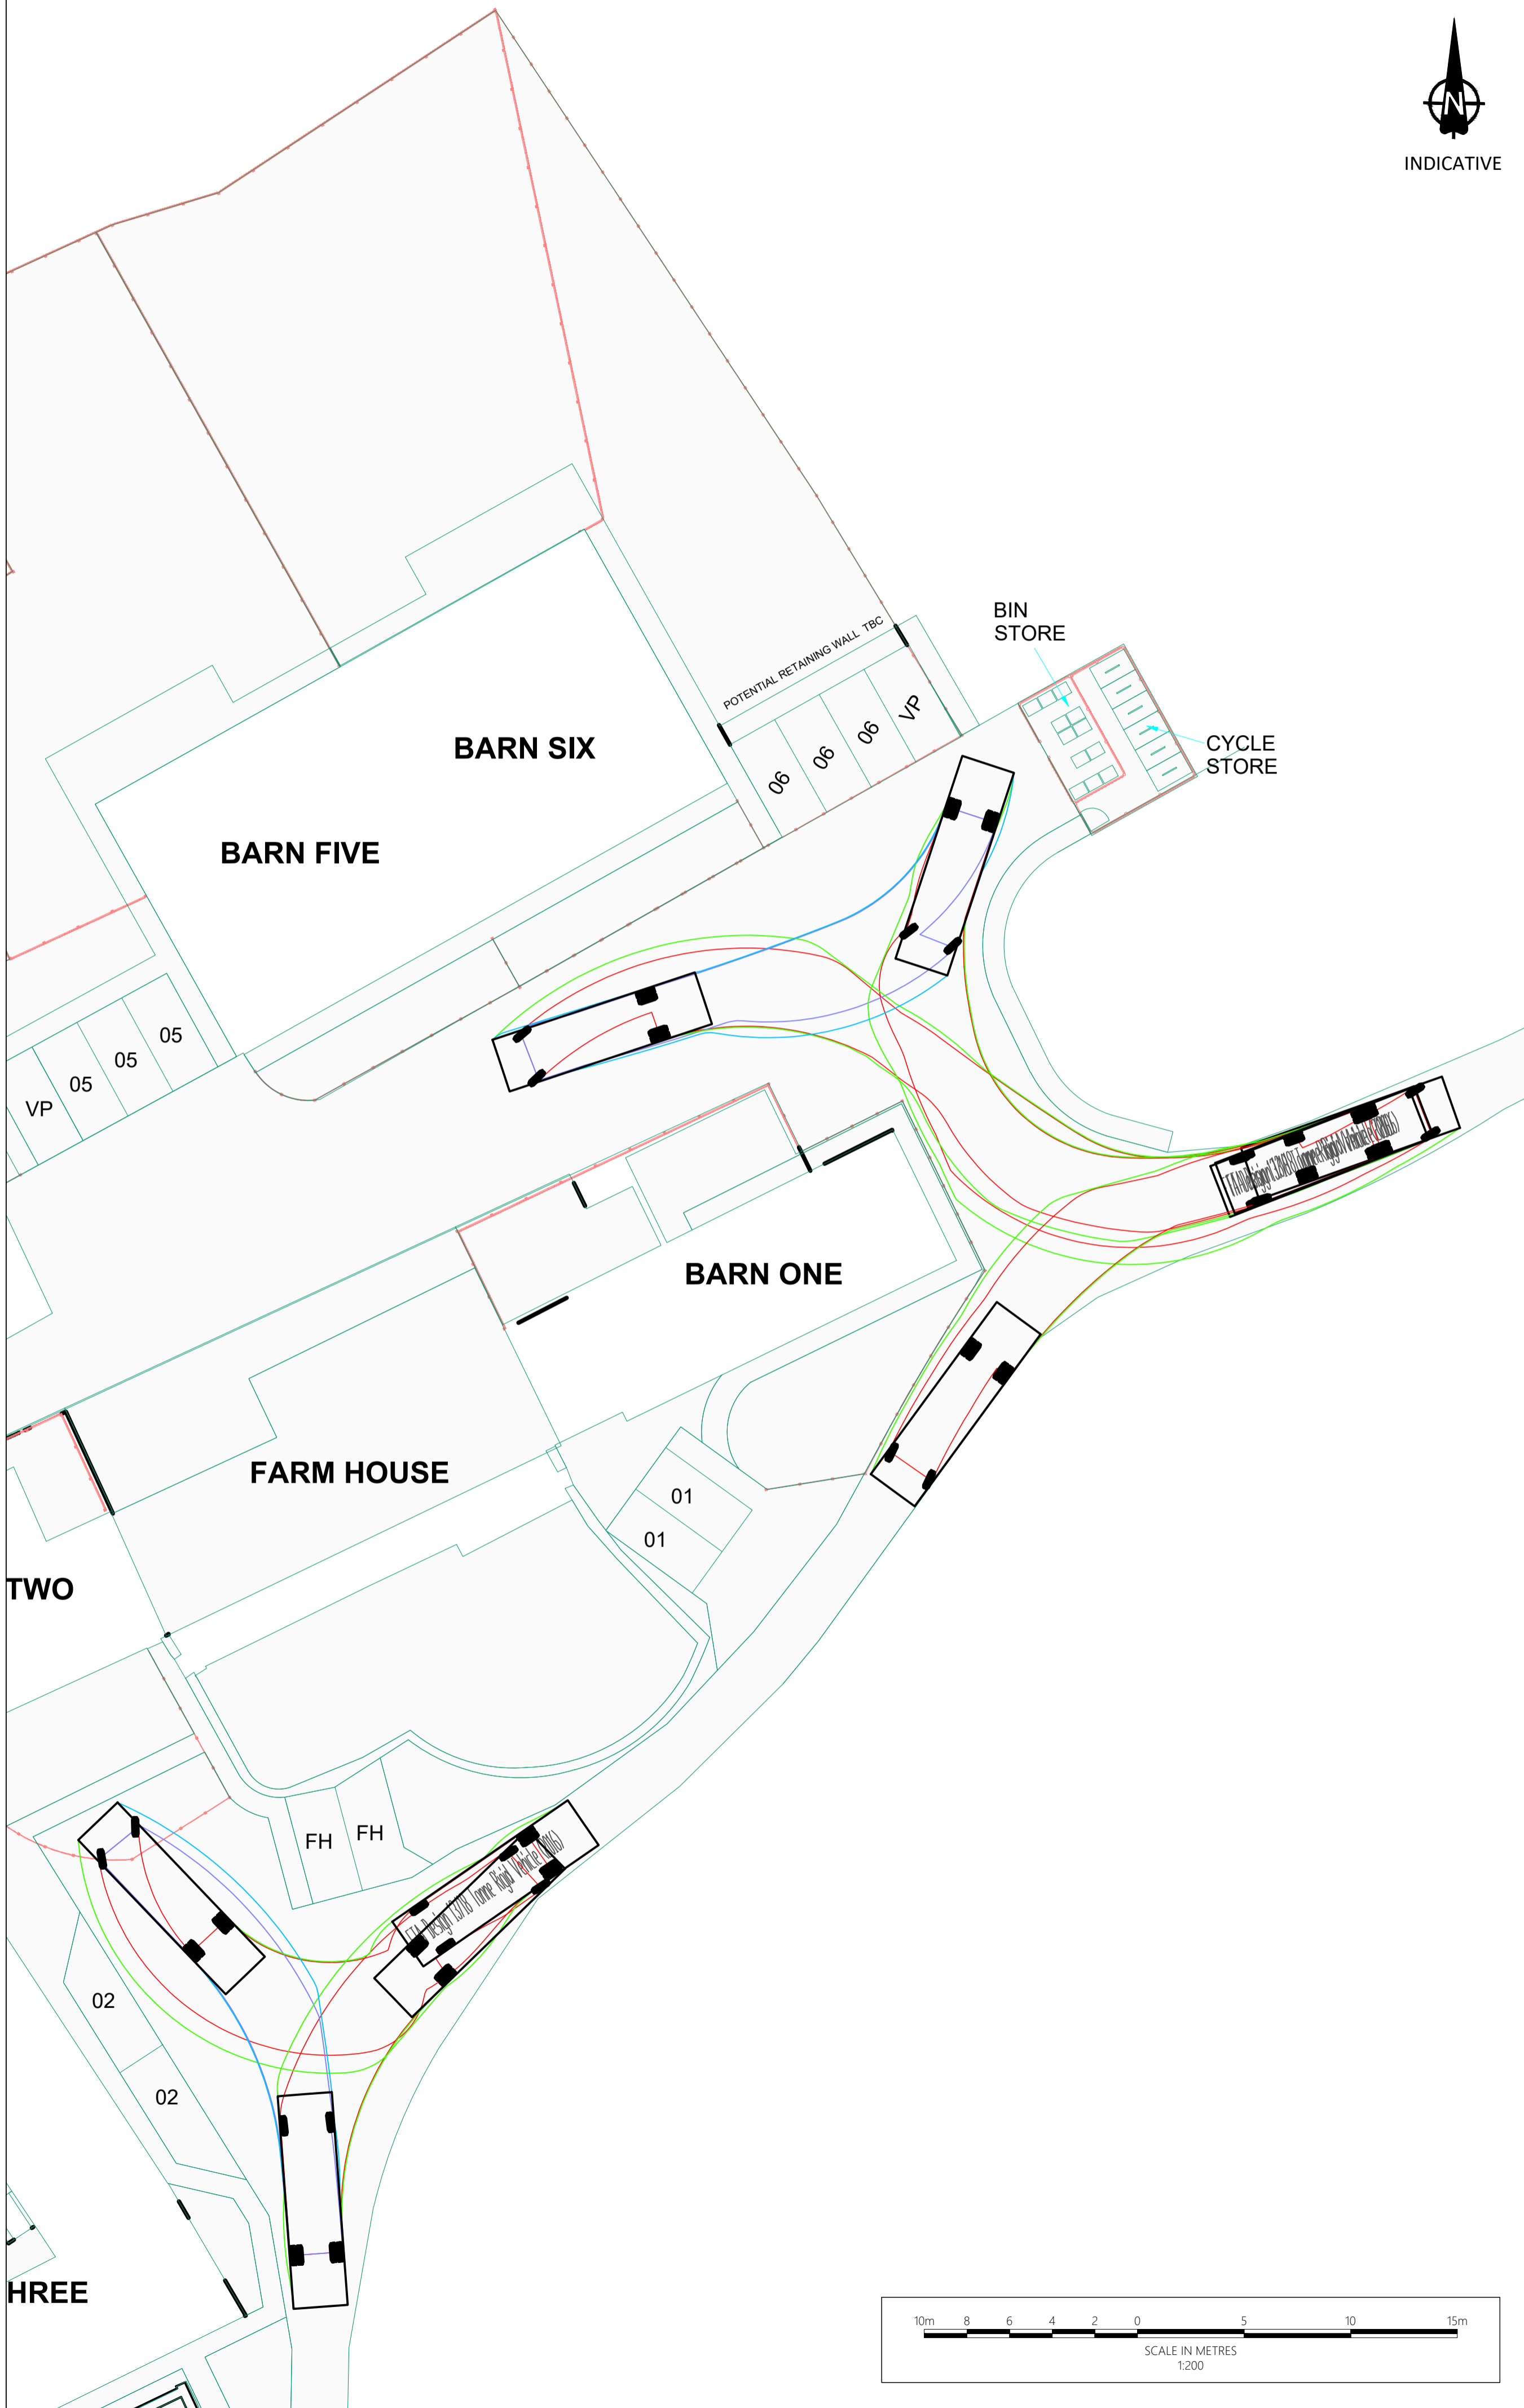

- Notes
1. Do not scale from this drawing. All dimensions shown are in metres unless noted otherwise.
 2. This drawing has been based upon topographical survey information and Milestone Transport Planning cannot be held responsible for any discrepancies which may arise because of it.

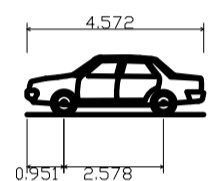

Skoda Octavia
 Overall Length 4.572m
 Overall Width 1.769m
 Overall Body Height 1.488m
 Min Body Ground Clearance 0.249m
 Max Track Width 1.713m
 Lock to lock time 4.00s
 Kerb to Kerb Turning Radius 5.100m

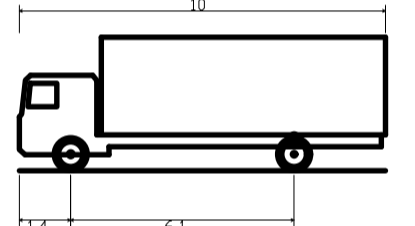

FTA Design 13/18 Tonne Rigid Vehicle (2016)
 Overall Length 10.000m
 Overall Width 2.550m
 Overall Body Height 3.645m
 Min Body Ground Clearance 0.440m
 Track Width 2.470m
 Lock to lock time 3.00s
 Kerb to Kerb Turning Radius 11.000m

Ordnance Survey Licence number: 100057360

Rev:	Drn:	Date:	Details:	Chk:
-	JW	24/02/22	First issue	GC
A	JW	25/02/22	Added tracking	GC
B	JW	10/03/22	Added tracking	GC
C	JW	14/03/22	Updated layout	GC

Client
 Galbraith Group

Project
 Proposed Change of Use,
 Demesne Farm Buildings,
 Gunnerton, Northumberland

Title
 Swept Path Analysis - 10m Rigid
 Vehicle and Car

MILESTONE
 TRANSPORT PLANNING
 Abbey House, 282 Farnborough Rd, Farnborough, Hants GU14 7NA
 Tel: 01483 397888
 Gateshead IBC, Mulgrave Terrace, Gateshead, NEB 1AN
 Tel: 0191 338 7220
 web: www.milestonetp.co.uk

Drawing Number: 21-173-TK01
 Scale: 1:200 @ A1
 Revision: C