




Notes
 1. Do not scale from this drawing. All dimensions shown are in metres unless noted otherwise.
 2. This drawing has been based upon topographical survey information and Milestone Transport Planning cannot be held responsible for any discrepancies which may arise because of it.

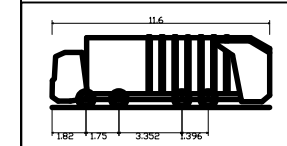

11.6m Large Refuse Vehicle
 Overall Length 11.600m
 Overall Width 2.500m
 Overall Body Height 3.731m
 Min Body Ground Clearance 0.304m
 Track Width 2.500m
 Lock to lock time 6.00s
 Wall to Wall Turning Radius 11.330m

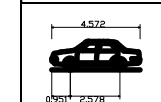

Skoda Octavia
 Overall Length 4.572m
 Overall Width 1.769m
 Overall Body Height 1.488m
 Min Body Ground Clearance 0.249m
 Max Track Width 1.713m
 Lock to lock time 4.00s
 Kerb to Kerb Turning Radius 5.100m

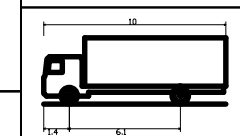

FTA Design 13/18 Tonne Rigid Vehicle (2016)
 Overall Length 10.000m
 Overall Width 2.550m
 Overall Body Height 3.645m
 Min Body Ground Clearance 0.440m
 Track Width 2.470m
 Lock to lock time 3.00s
 Kerb to Kerb Turning Radius 11.000m

Ordnance Survey Licence number: 100057360

Drawing Revisions

Rev.	Drn.	Date	Details	Chk.
-	JW	10/03/22	First issue	GC
A	JW	14/03/22	Updated Tracking	GC
B	JW	22/03/22	Updated Tracking	GC

Client

Galbraith Group

Project

Proposed Change of Use,
 Demesne Farm Buildings,
 Gunnerton, Northumberland

Title

Swept Path Analysis -
 (Sheet 2 of 3)



Abbey House, 282 Farnborough Rd, Farnborough, Hants GU14 7NA
 Tel: 01483 397888
 Gateshead IBC, Mulgrave Terrace, Gateshead, NE8 1AN
 Tel: 0191 338 7220
 web: www.milestonetp.co.uk

Scale:
 1:200 @ A3

21-173-TK03
 Revision:
 B

