




rear elevation

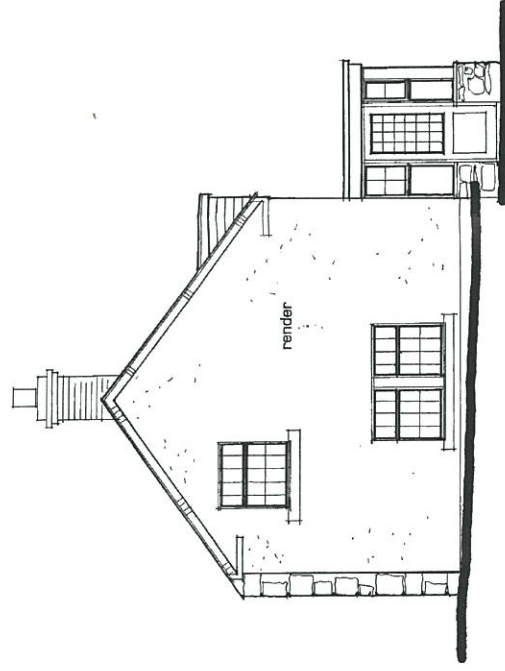


side elevation

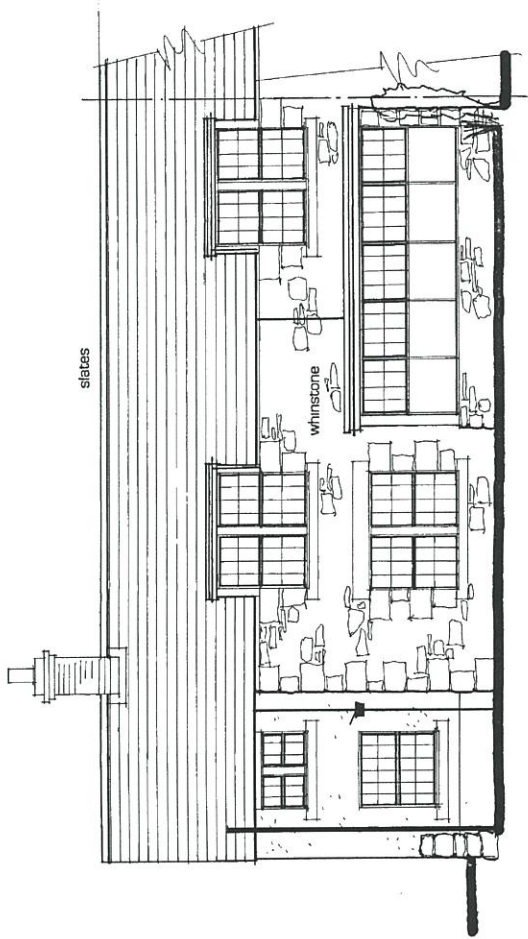

front elevation (south)

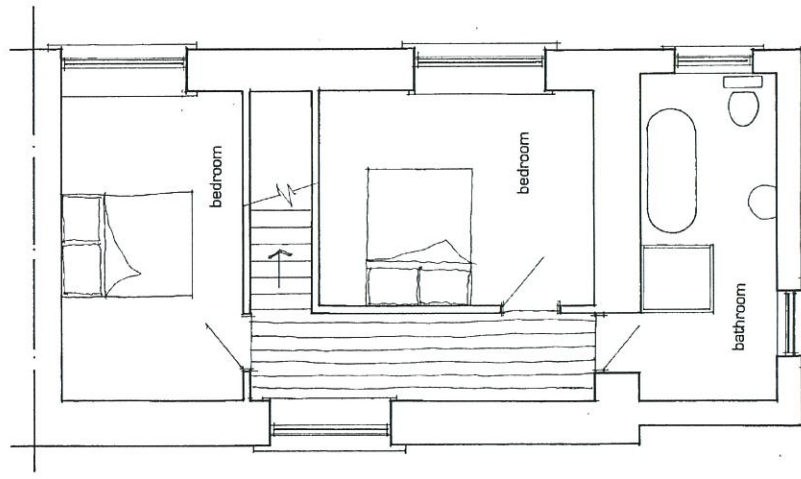

first floor plan

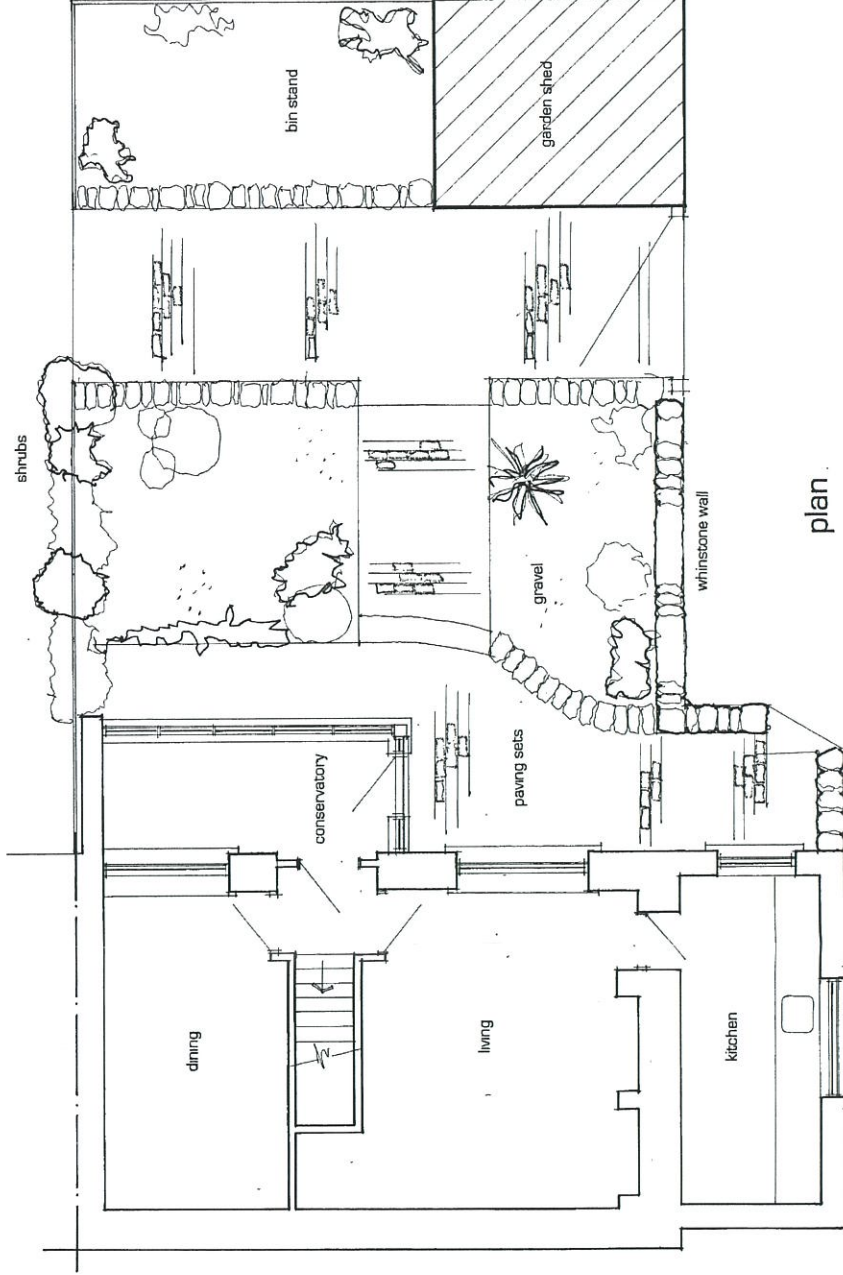

plan

FILE	EXISTING PLAN
OWNER	11 WHIN HILL CRASTER
DATE	D. KEIRLESQ.
DATE	APRIL 2008
DATE	15/09/07 11/08/04
DATE	1
DATE	1
<b>james murdie design</b> architecture & planning services Woodland House, High Holburn, Aberdeen, Scotland AB9 8QJ Tel: 01463 78908 07865552807 email: james@murdiedesign.com	
PLANNING DRAWING DO NOT SCALE FROM COURT ASK	