



rear elevation

remove white windows and replace with anthracite colour aluminium to match next door

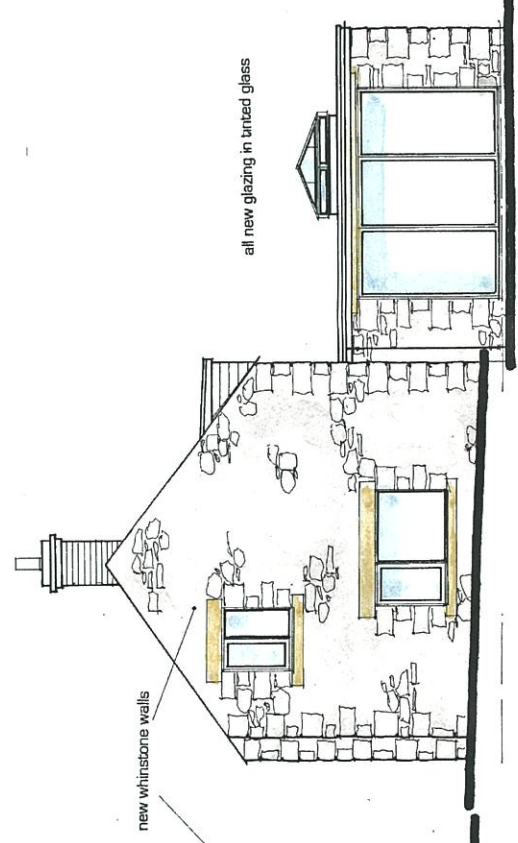


side elevation

new walls in reclaimed whinstone laid random to match stone heads and cills

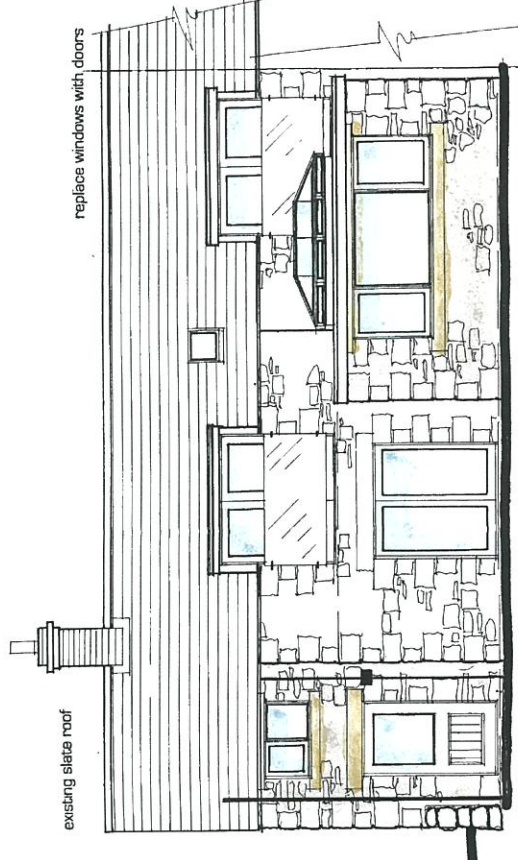


front elevation south

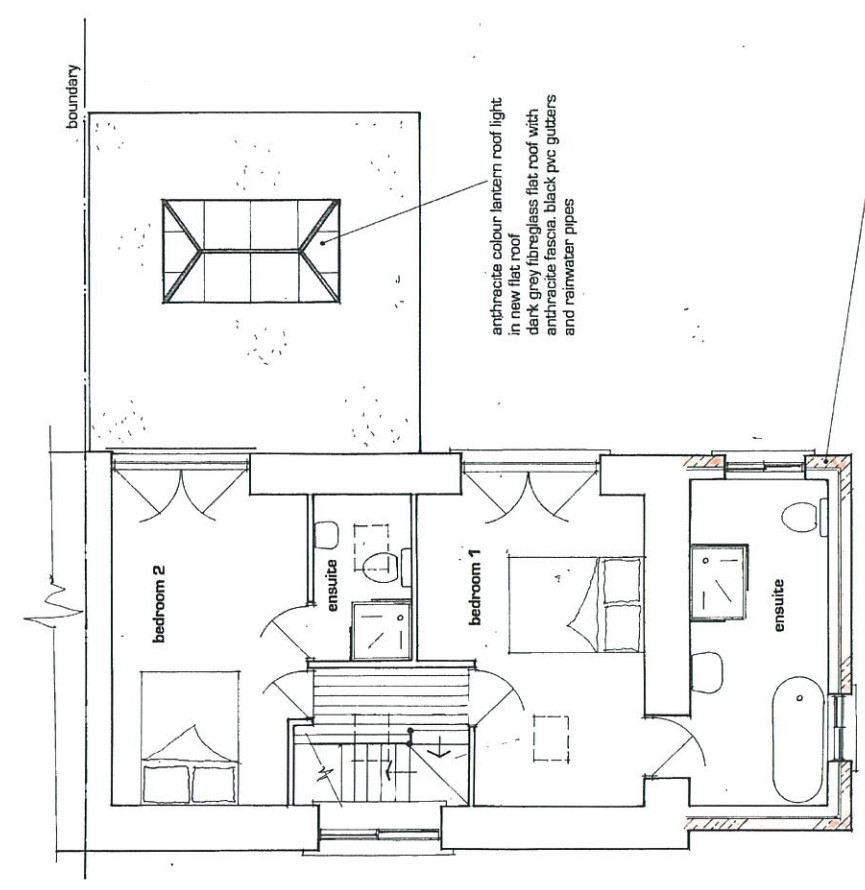

first floor plan

remove white pebbledashed outer leaf and rebuild in whinstone to match

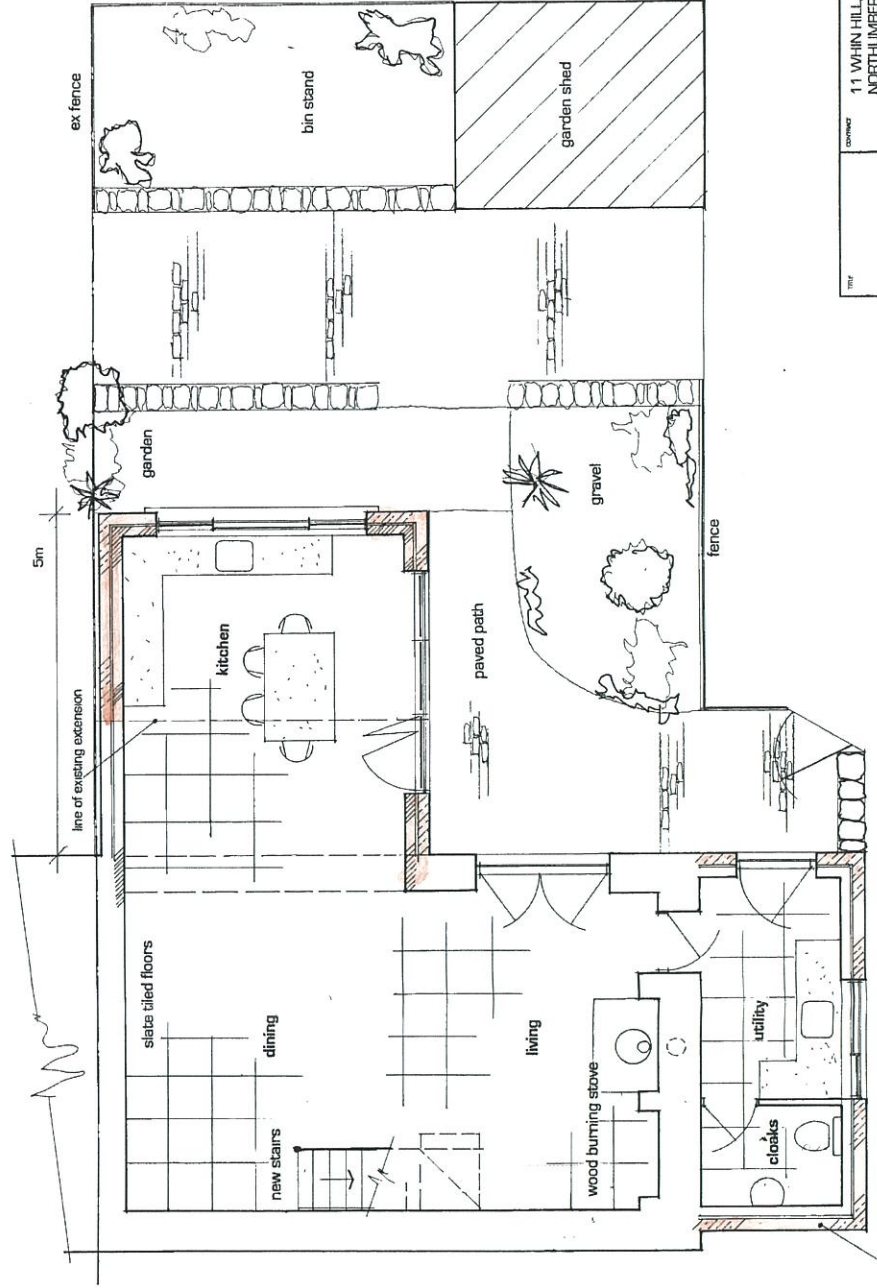

plan

SCALE	TOTAL	1:100 & A2	DWG NO	2
DATE	APR/MAY 2022			
james murdie design				
<small>James Murdie Design Ltd 11 Whin Hill Craigher Northumberland Newcastle upon Tyne NE15 7JH Tel: 01670 502810 Email: james@murdiedesign.com</small>				
PROPOSED PLAN			11 WHIN HILL CRAIGHER NORTHUMBERLAND Proposed rear extension and alterations	
			D KER BSG.	
<small>PLANNING DRAWING DO NOT SCALE FROM DELIBERATELY</small>				