



Front Elevation

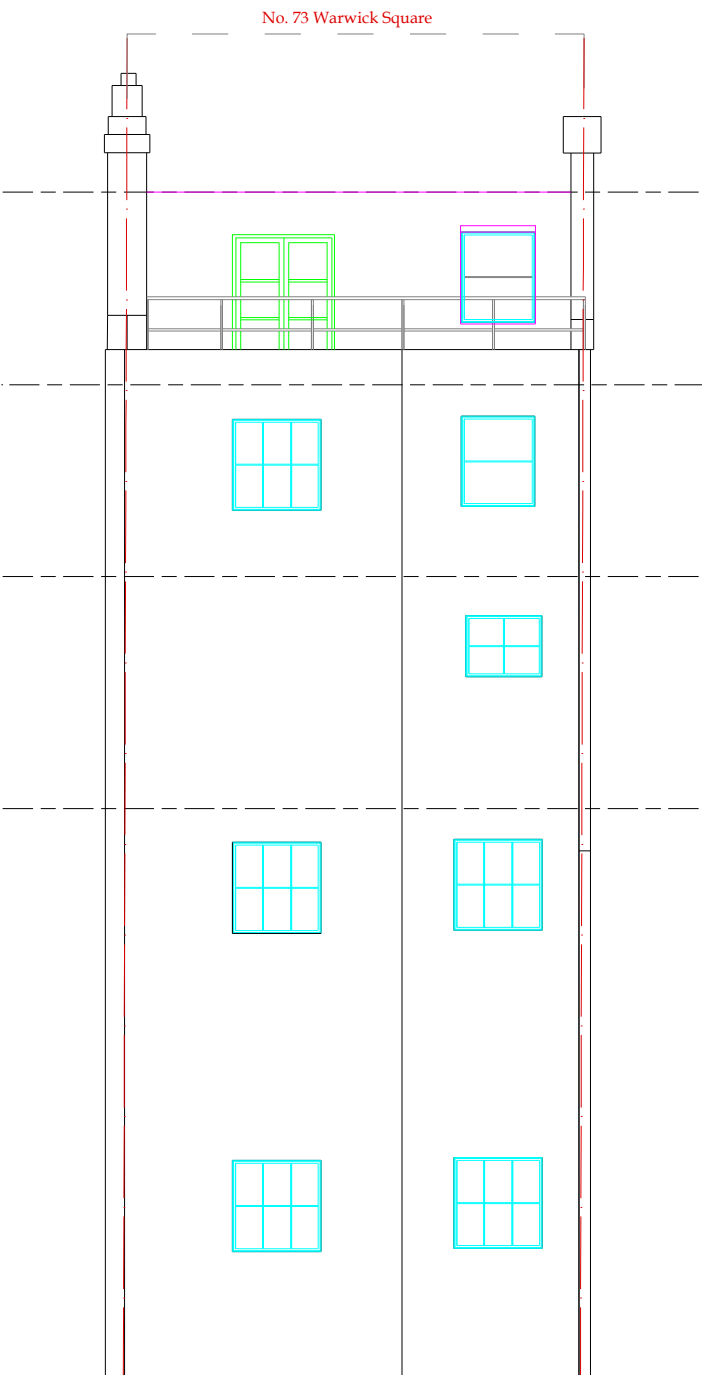

Rear Elevation

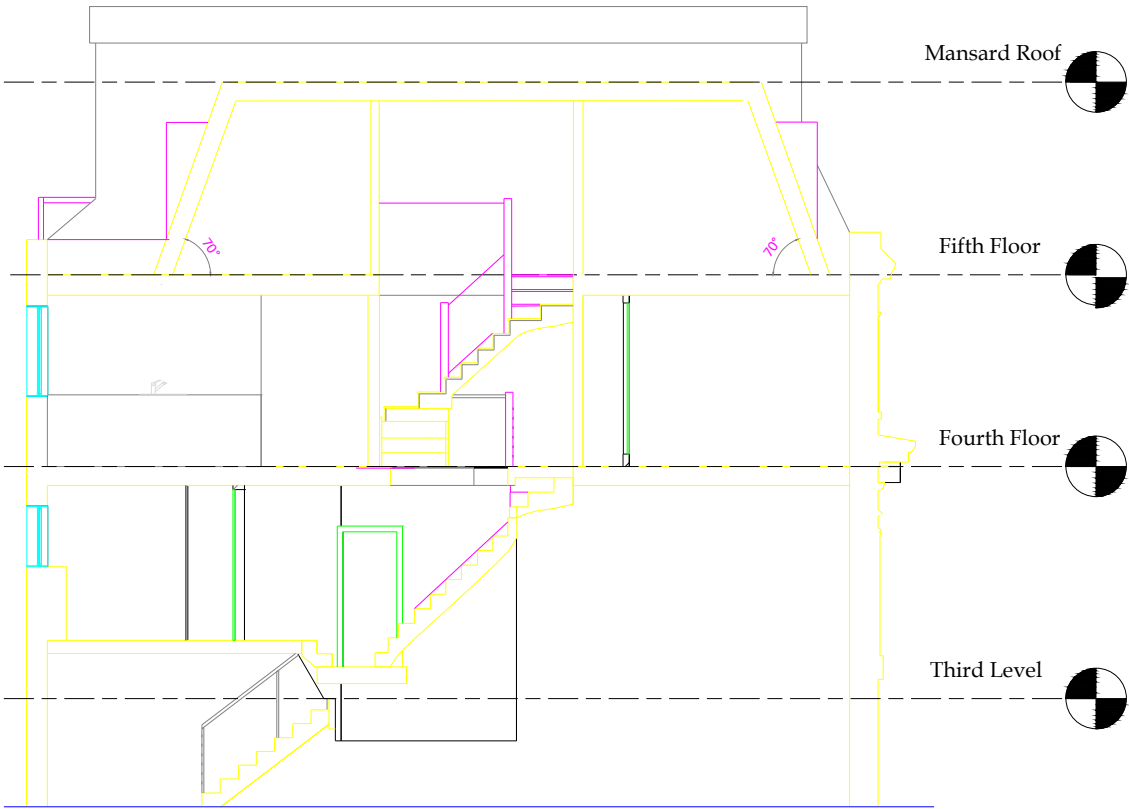

Section A-A



SITE:		Flat G 73 Warwick Square London SW1V 2AR	
PROJECT:		Mansard Roof Extension	
CLIENT:		Mr & Mrs Henderson	
SCALE:	PAPER SIZE:	1:100	A3
REVISION No. & DATE:	DRAWN BY:	April 2022	LVP

Issue:  
 1.0 - Client Issue - 30.09.2021  
 2.0 - Pre-App - 03.11.2021  
 3.0 - Full Application - 20.04.2021

REVISION NOTES:

