


1:1

TIMBER FRAME

PuTTY

12mm SCIM LITE

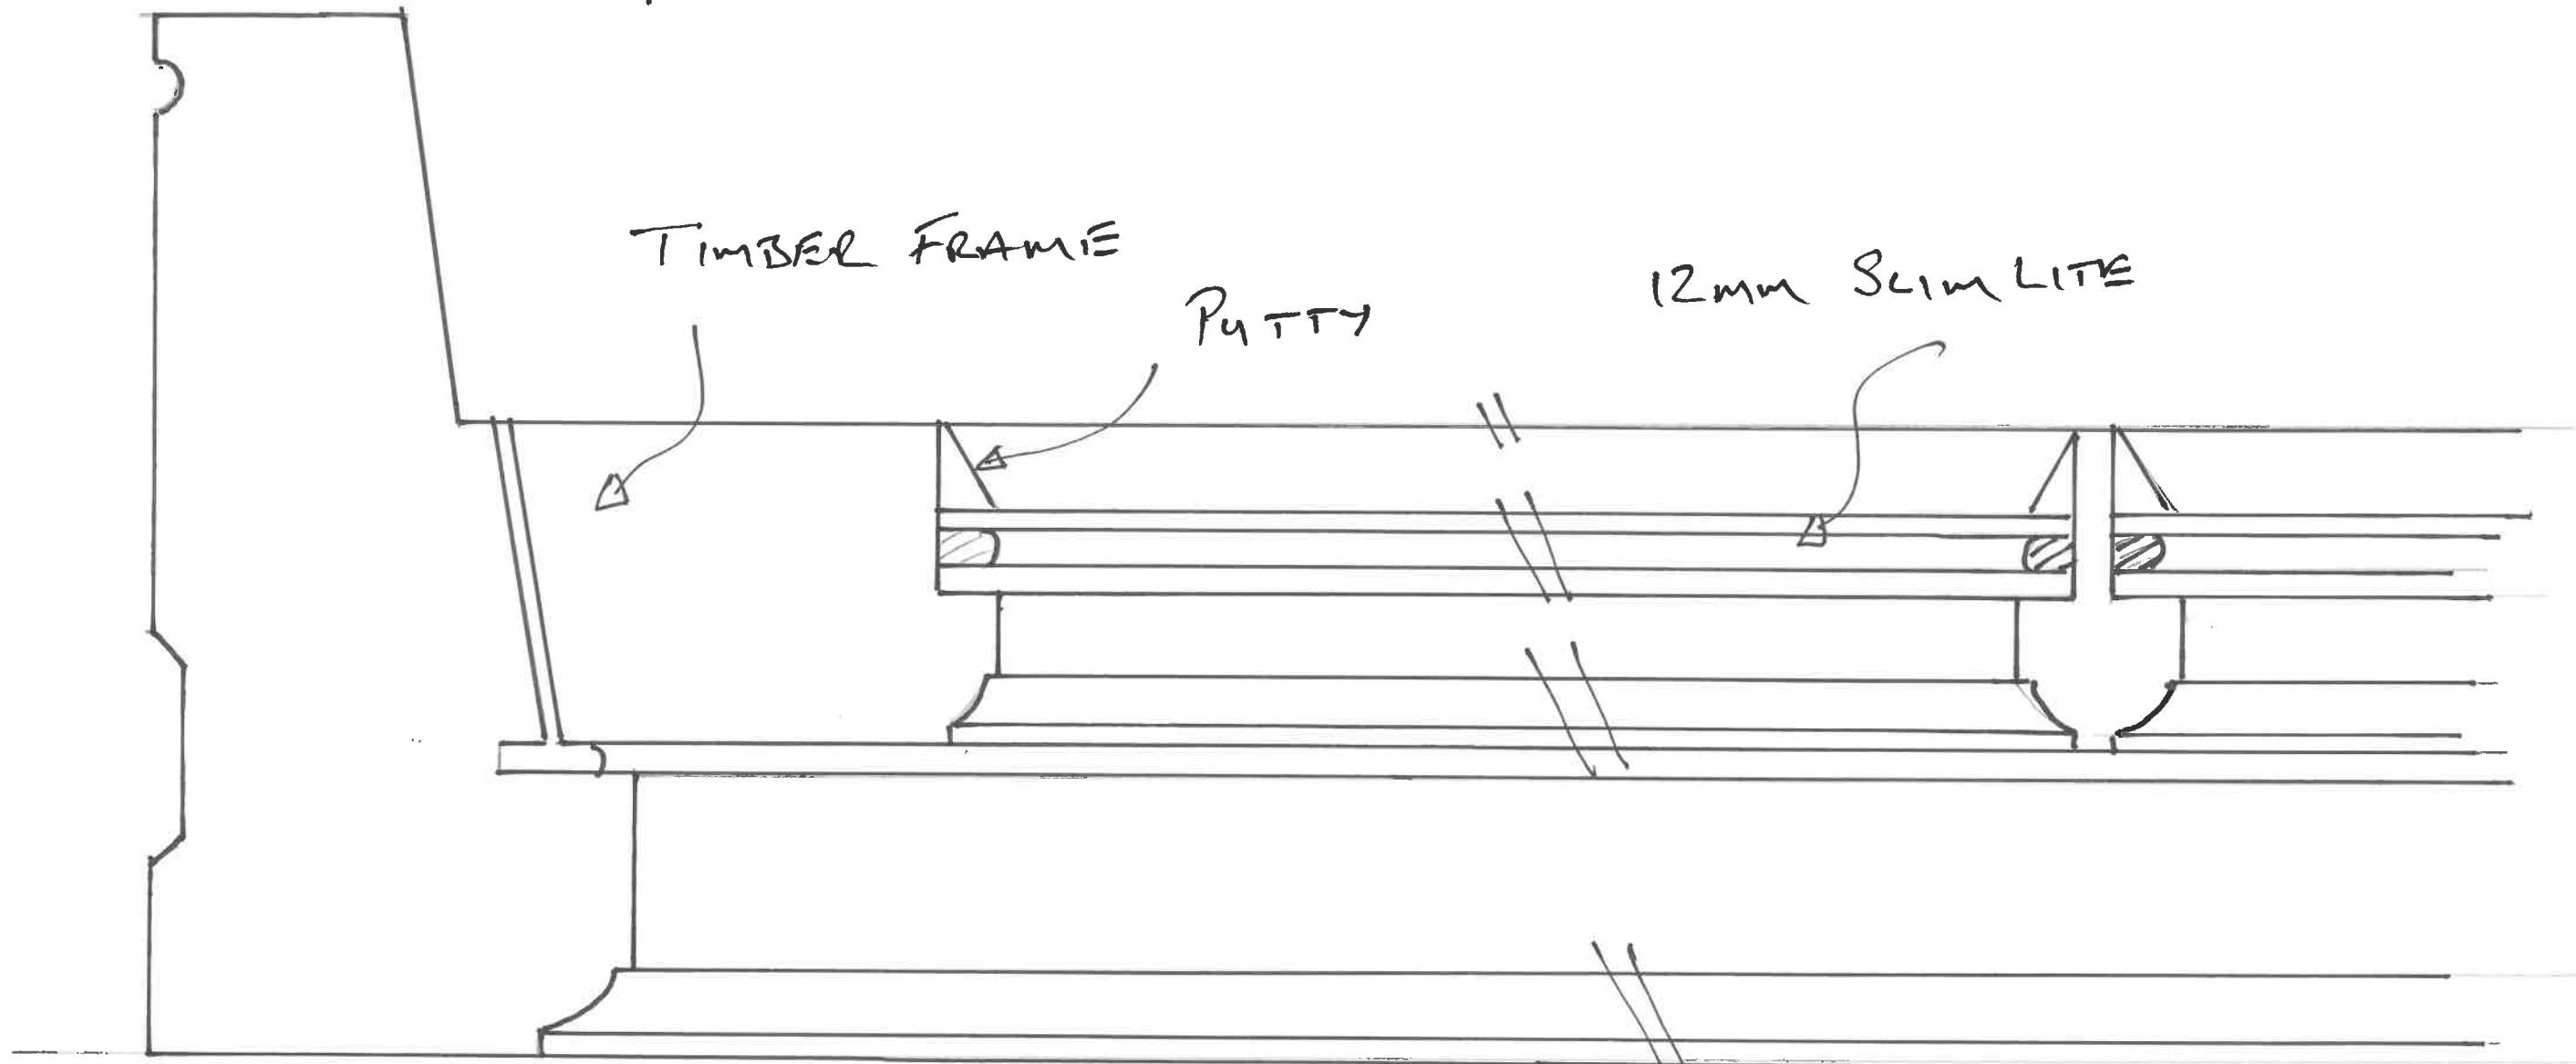

SECTION A-A