



Ground Floor



First Floor

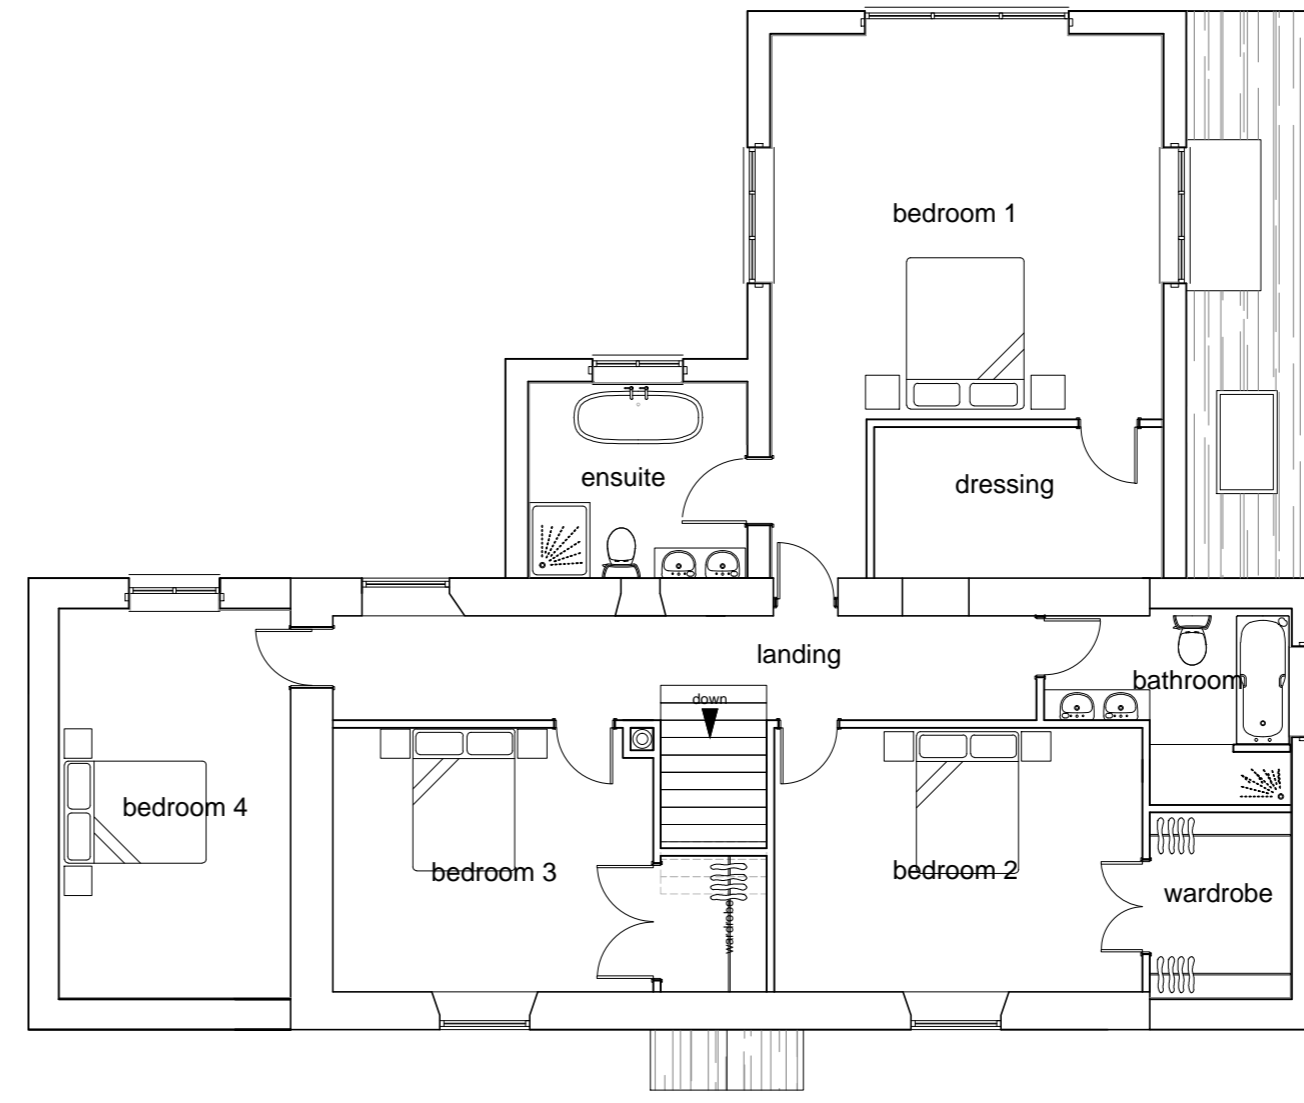

Front Elevation

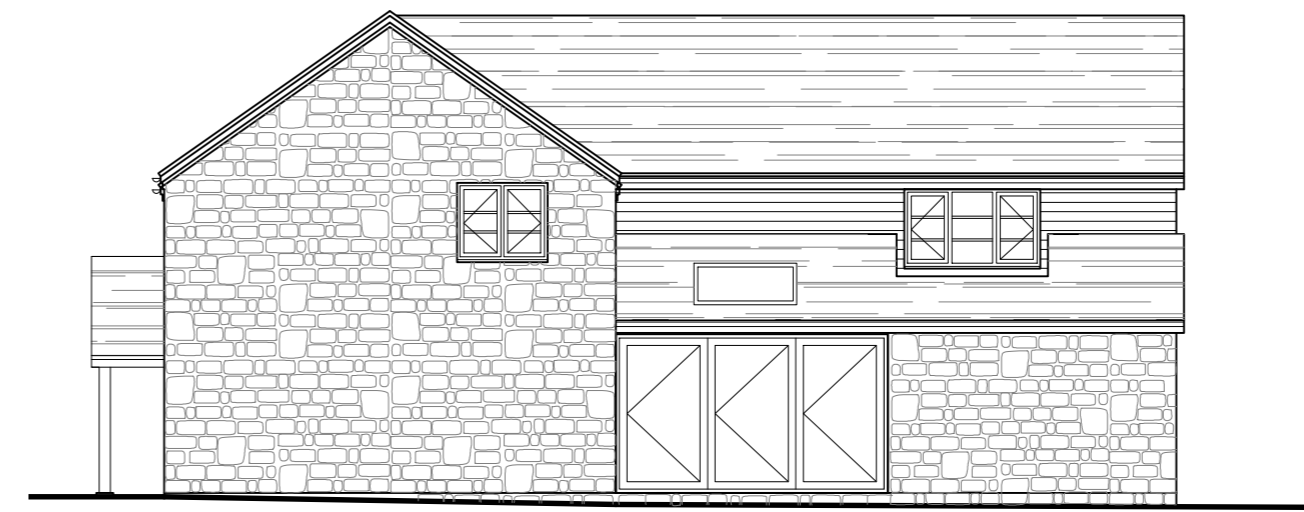

Side Elevation



Rear Elevation



Side Elevation

Drawing
Proposed Plan

Title
Extension & Ancillary
Accommodation
Brookfield
Ford
Shrewsbury
SY5 9LG

Client
Mr J & Mrs R Ford

 David Humphreys Limited
chartered surveyors, planning and architectural consultants

buildingdesigner.co.uk
01743 232423

 RICS the mark of property professionalism worldwide
71 The Mount
Shrewsbury
SY3 8PL

scale 1/100 paper size A2 drawing no. 3133/4 date Apr 22