


SITE PLAN AS EXISTING

SCALE 1:250

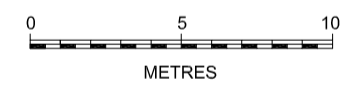

SPOT LEVEL	TRAFFIC SIGNAL	G	GULLY	BRICK WALL
TARMAC	TRAFFIC SIGNAL CONTROLLER	WM	WATER METER	BLOCK WALL
GRASS	INSPECTION COVER	SV	SLUICE VALVE	STONE WALL
H/S	MANHOLE	ST	STOP TAP	
BL	MANHOLE	PH	FIRE HYDRANT	
BB	MANHOLE	BT	BRITISH TELECOM	
RS	MARKER POST	CATV	CABLE TV	
SIGN	TELEGRAPH POLE	TV	CABLE TV	
NP	LIGHTING COLUMN	GV	GAS VALVE	
STREET NAMEPLATE				

TS	TRAFFIC SIGNAL	G	GULLY	BRICK WALL
TSC	TRAFFIC SIGNAL CONTROLLER	WM	WATER METER	BLOCK WALL
IC	INSPECTION COVER	SV	SLUICE VALVE	STONE WALL
MH	MANHOLE	ST	STOP TAP	
MH	MANHOLE	PH	FIRE HYDRANT	
MP	MARKER POST	BT	BRITISH TELECOM	
TP	TELEGRAPH POLE	CATV	CABLE TV	
LC	LIGHTING COLUMN	TV	CABLE TV	
		GV	GAS VALVE	

LOBR	BRICK WALL
LOBL	BLOCK WALL
LOST	STONE WALL
	HEDGEROW/TREE CANOPY
2.0 P+W	FENCE
DK	DROPPED KERB

- NOTES:**
- LEVELS ARE RELATED TO AN ARBITRARY DATUM.
 - SITE GRID IS BASED UPON ARBITRARY COORDINATES.

Do not scale this drawing

Rev	Amendments	Date	By

Client	Mr & Mrs Bellew
Project Reference No.	AFA/HW/001
Drawing Number	HIGHWINDS 001

Project	TOPOGRAPHICAL SURVEY AT HIGH WINDS NEAR USK.	
Scales	1/250	Date 06/10/08
Drawn	JIP	Plot No. 01

ALPINE LAND SURVEYORS

17 The Pines
Hirwaun, Aberdare
South Wales
CF44 9QW
Tel/Fax: 01685 814007
Mobile: 07980 404 208