



Proposed Extension, Roof and Window/Rooflight

proposed rooflight
Side profile

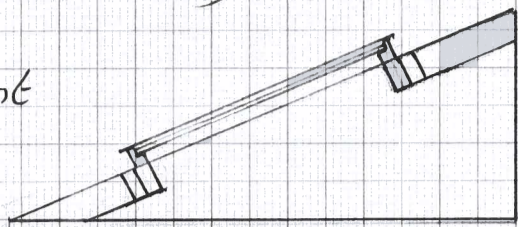


lead flashing
+ Welsh slates

proposed rooflight
aerial view

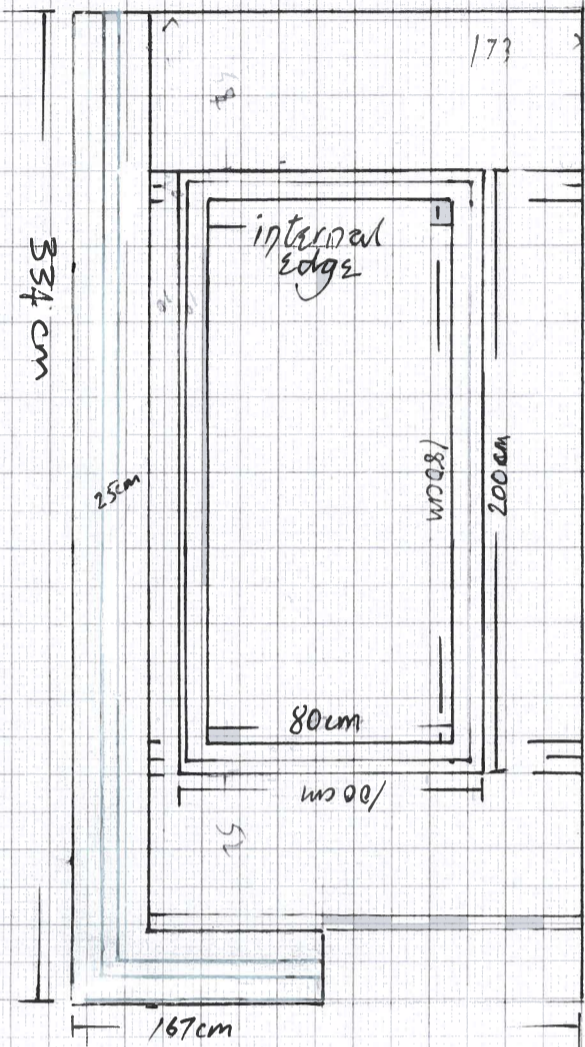

re-use existing
slates


lead flashing

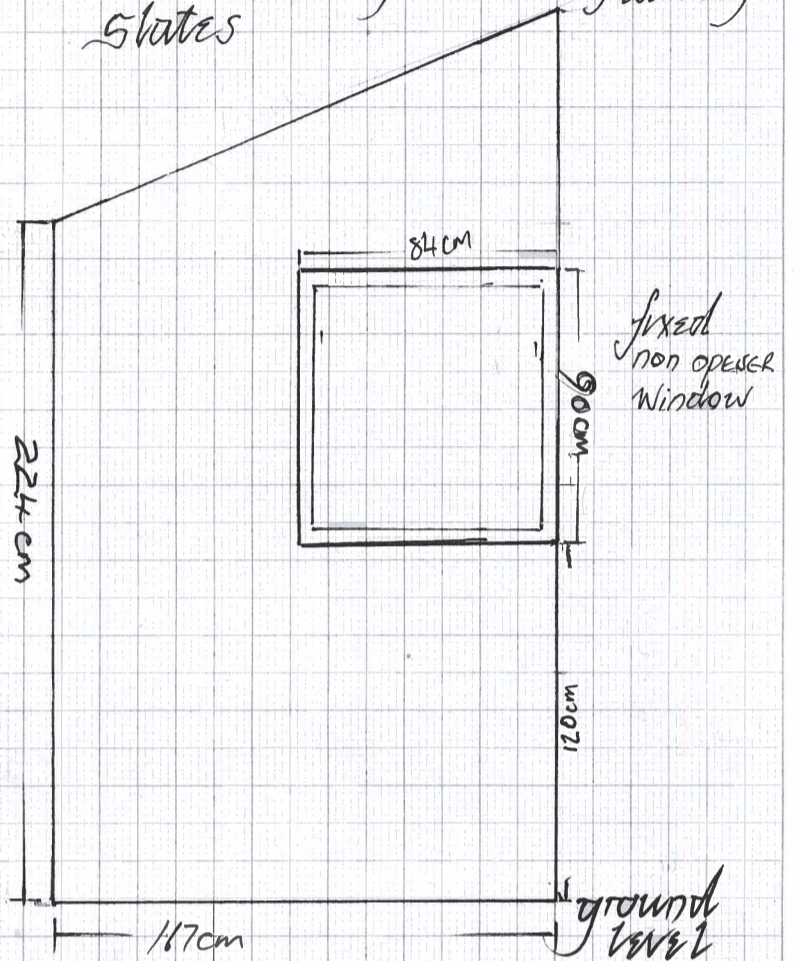

fixed
non operable
window


ground
level

Existing double
glazed units in
Extension Roof
aerial view

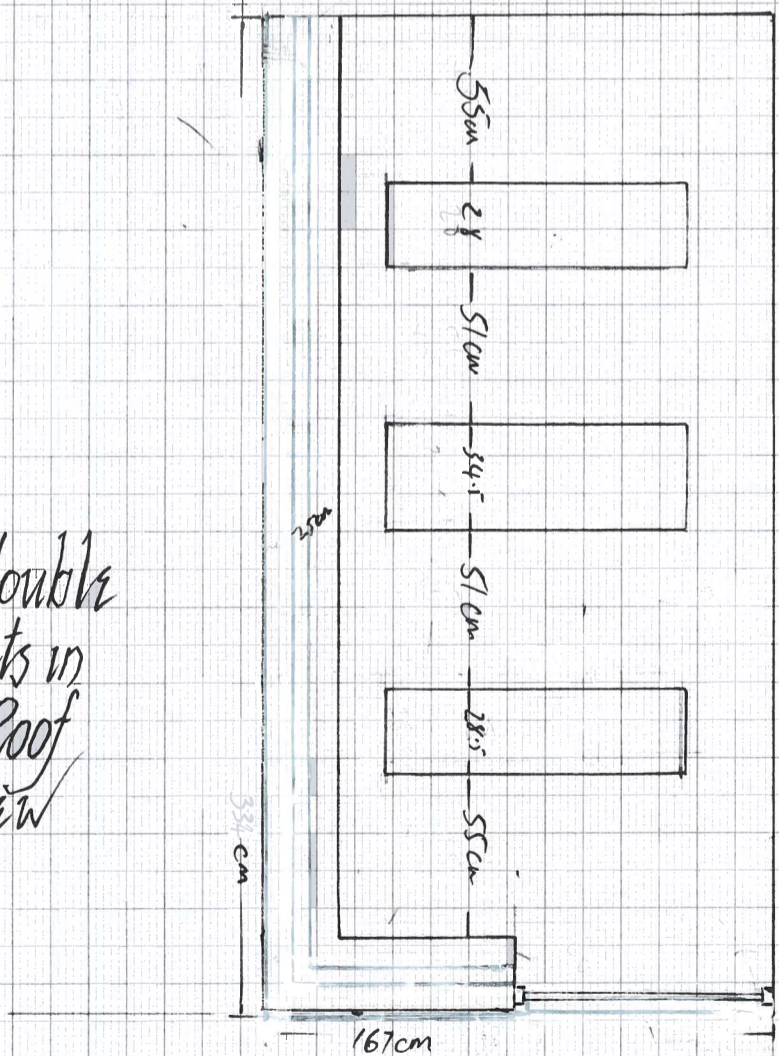

Existing
slates

294cm

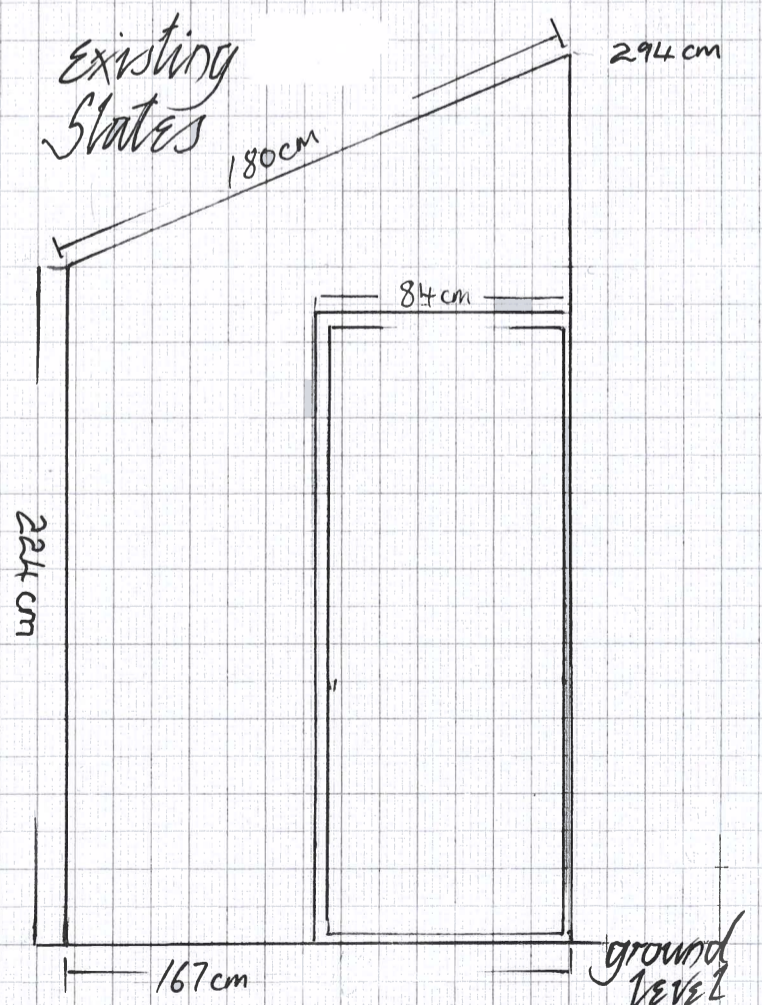

ground
level

Existing Extension, Roof and front door

Scale 1:50