


BIRKA CARR FARM, RISPLITH

220435/ SK01

APPENDIX B

(Not to scale)

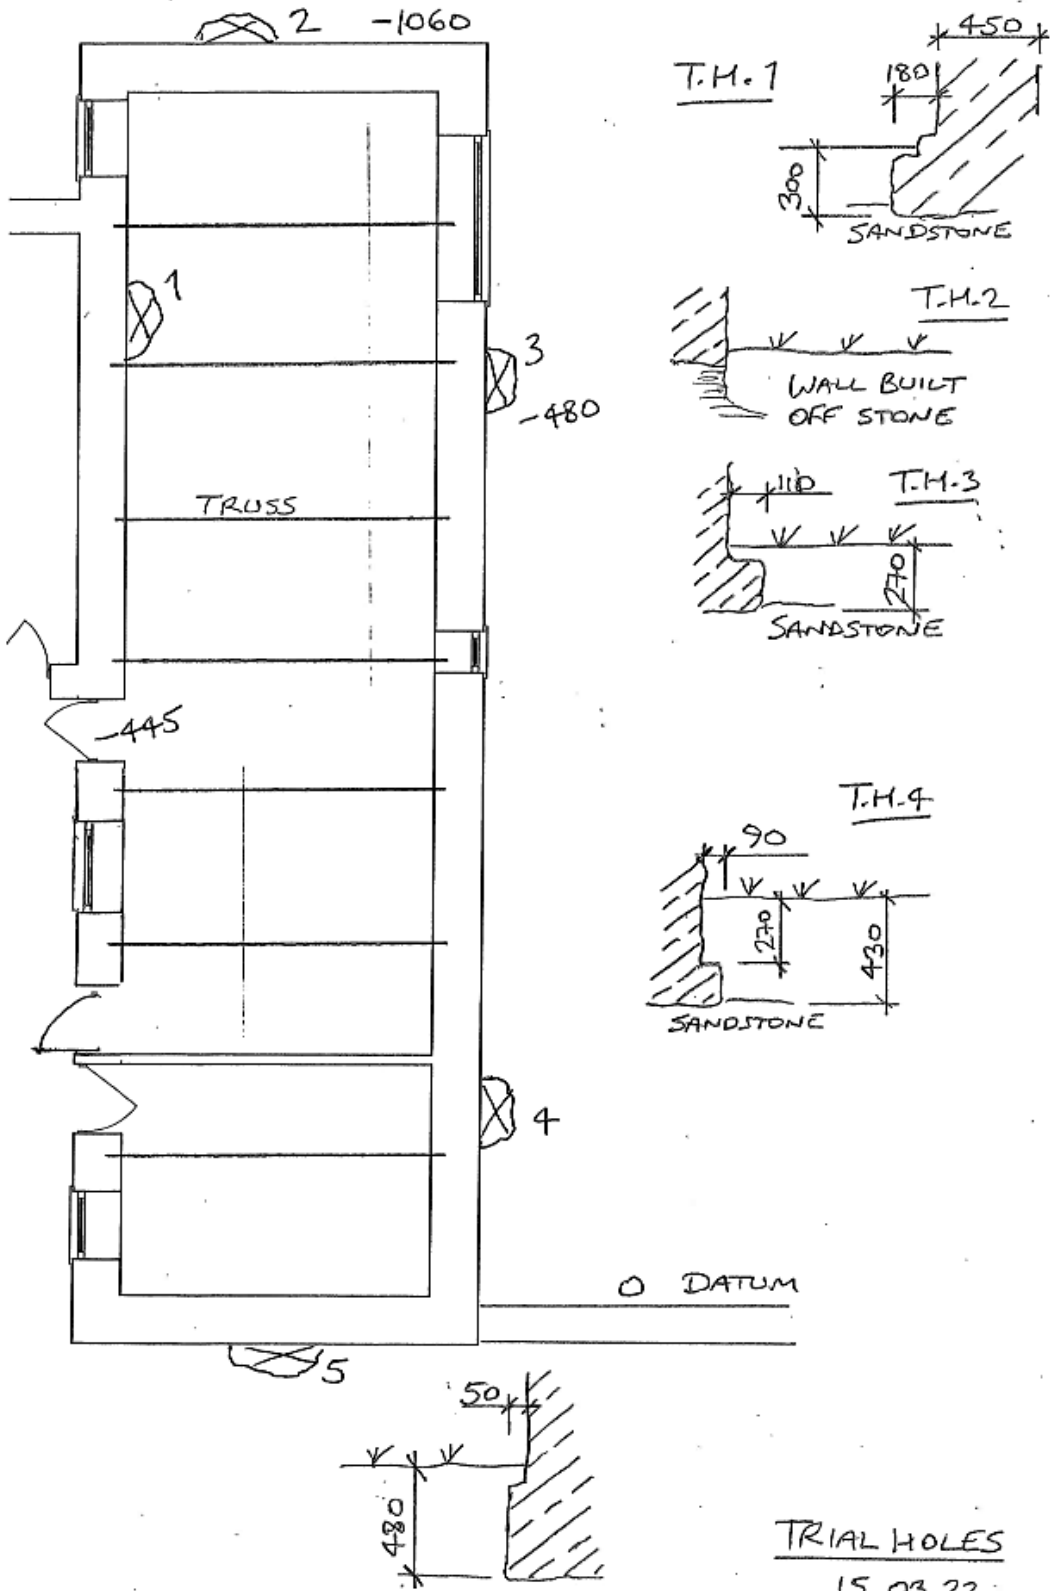

TRIAL HOLES
15.03.22

BIRKA CARR FARM, RISPLITH

220435