


Detail 02
Eaves



Detail 03
Ridge

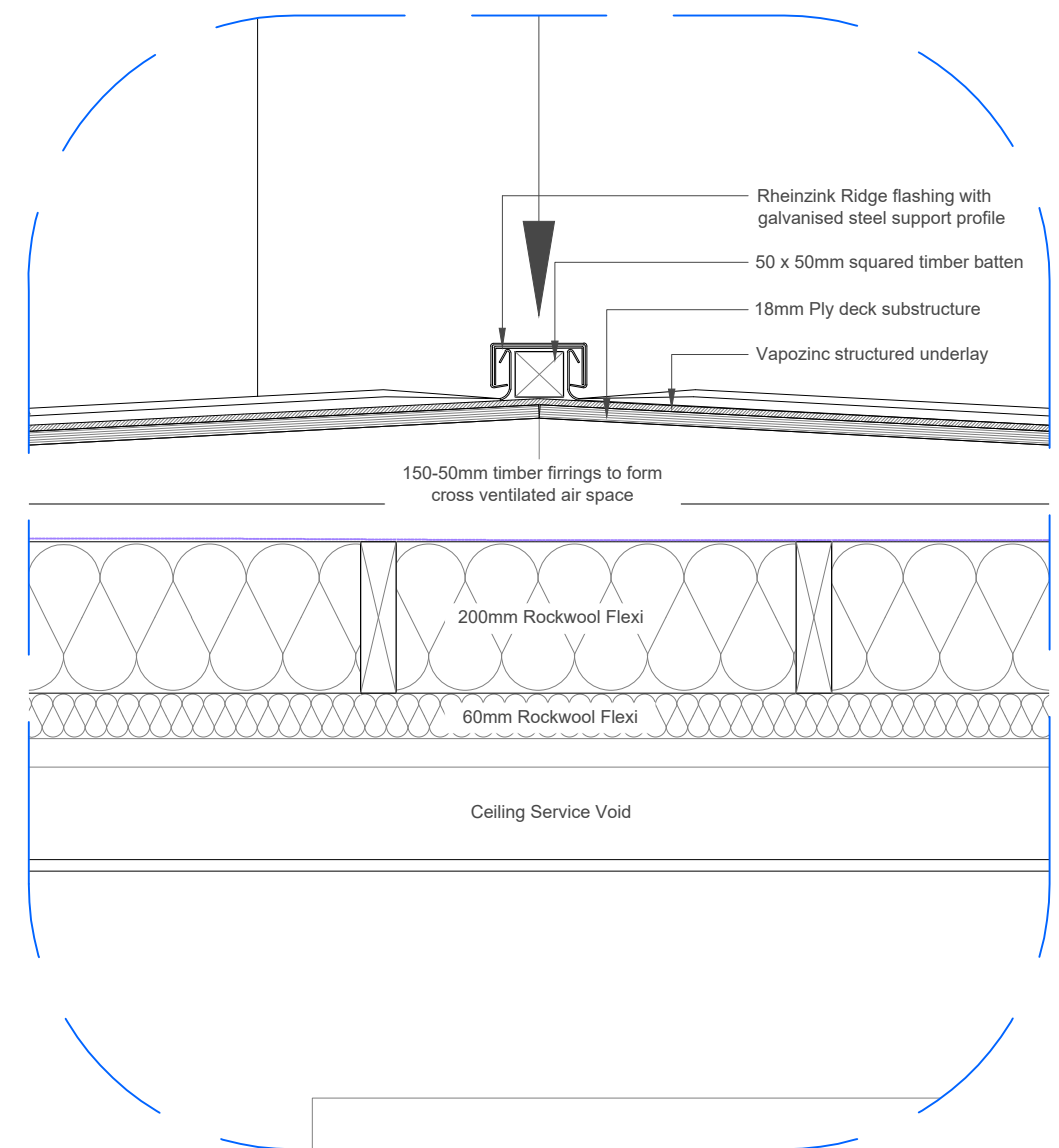

revision	drawn/check	date	title
			Eaves and Ridge Details
		01.04.2022	date
		1:10@A3	scale
		CS	drawn/checked
		1559/410	drg rev *