



SITE PLAN


1:500

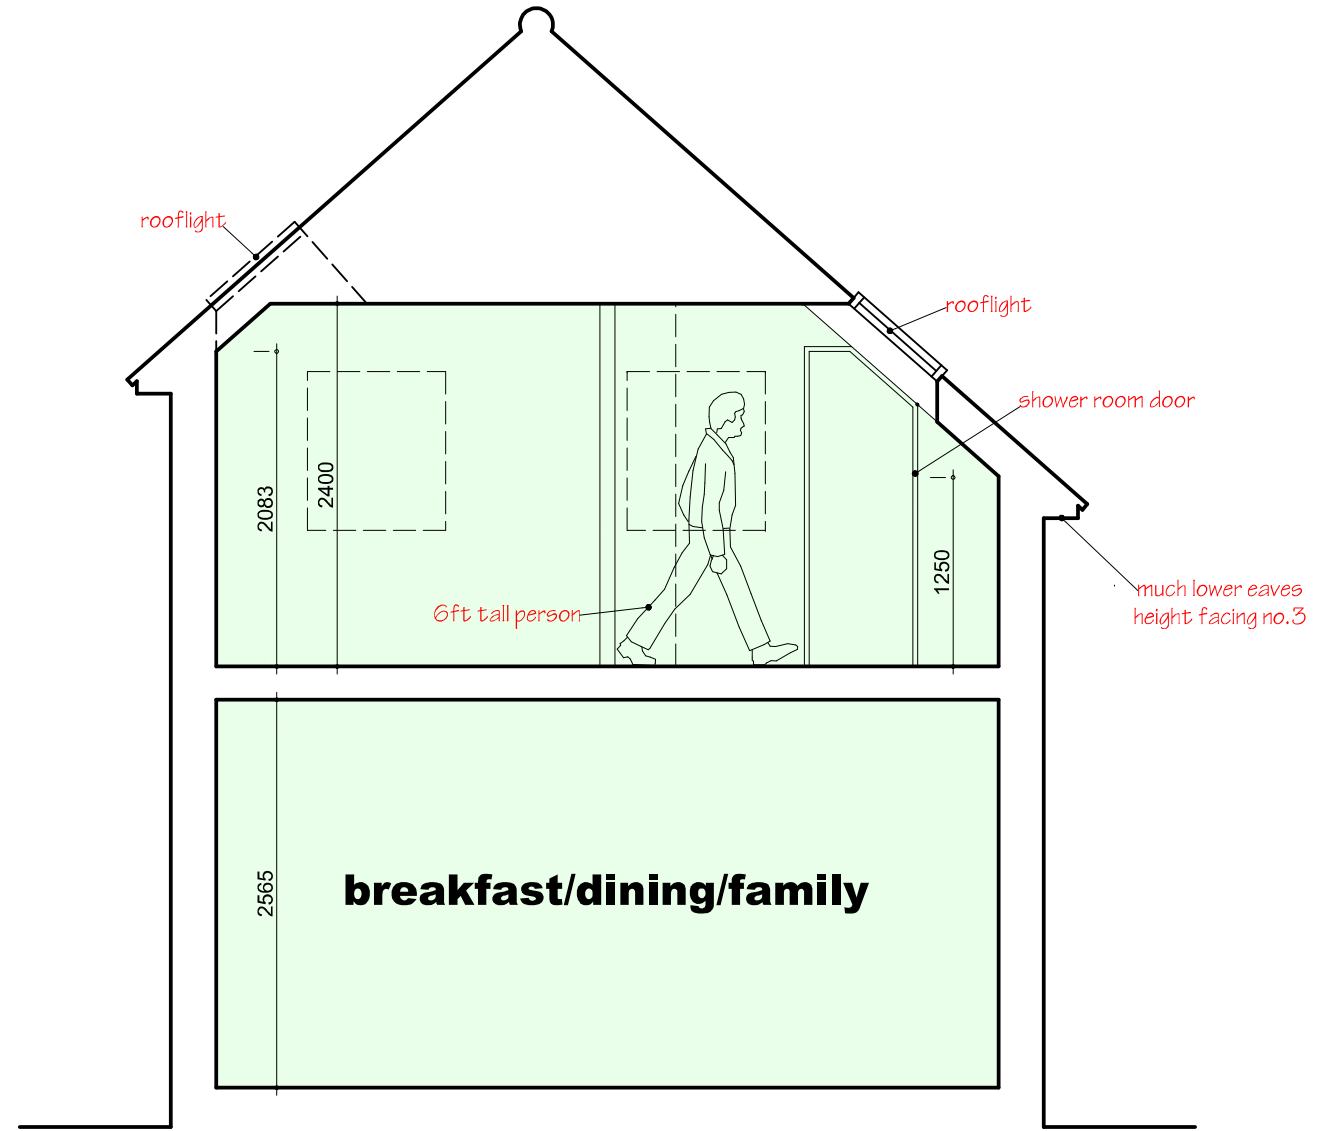

SECTION

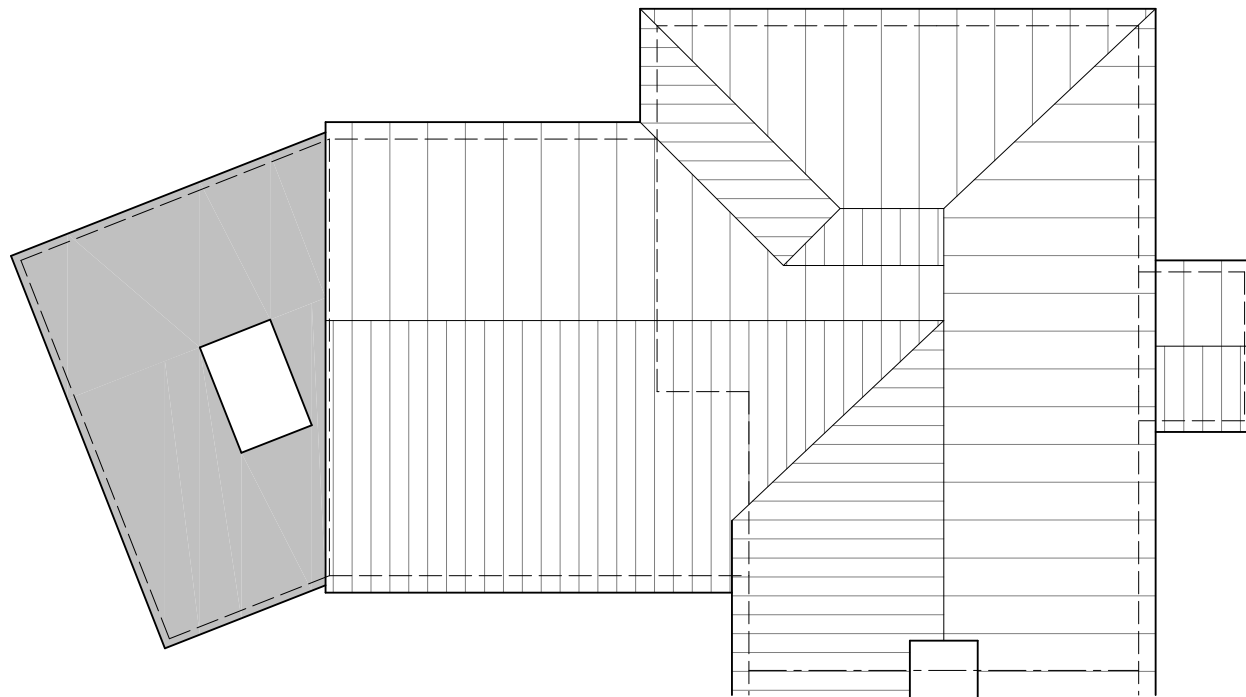

ROOF PLAN

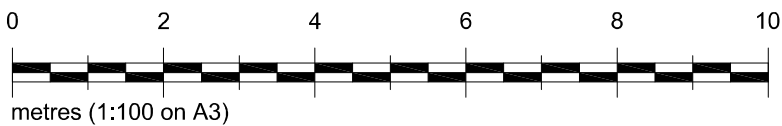

K E V I N S M I T H *Architectural Services*
 7 Ludlow Close, Frome, Somerset. BA11 2ES TEL. 07946 678348 WEB. www.kevinpsmith.co.uk

Client **MR + MRS DALE**

Job **PROPOSALS AT 4 SOUTH VIEW, HOARES LANE, BABINGTON.**

Title **PROPOSAL DETAILS (SITE PLAN, ROOF PLAN + SECTION)**

Scales **1:100 1:50** Date **MAY 2022** Ref No **2143 / 08**