



**SITE PLAN**


**1:500**

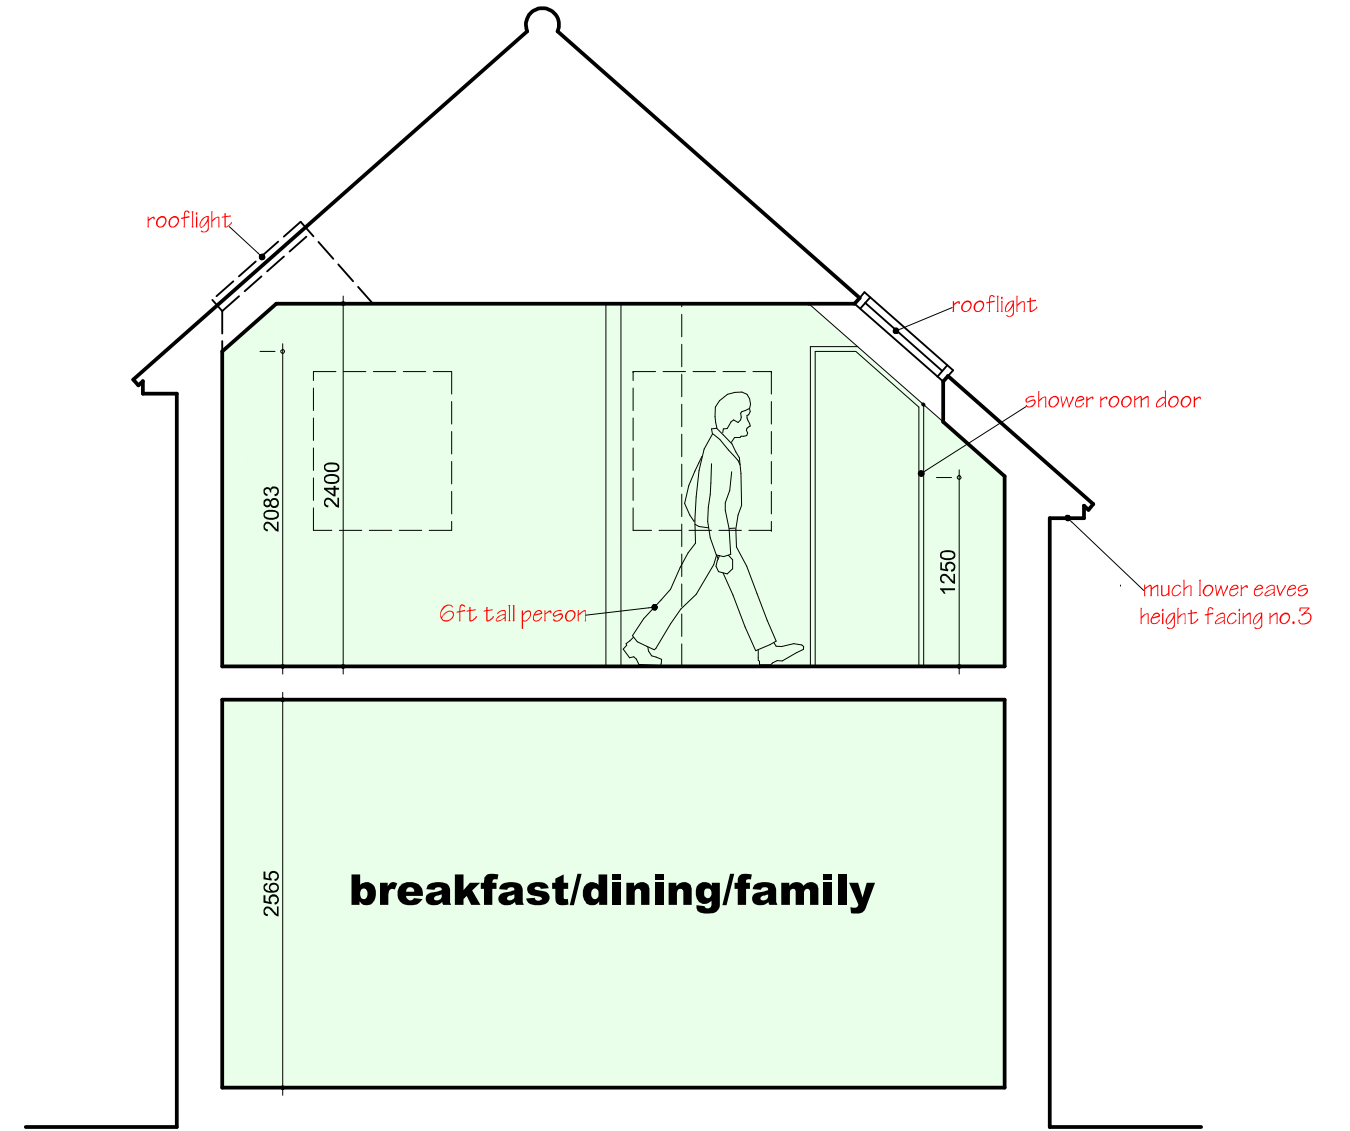

**SECTION**

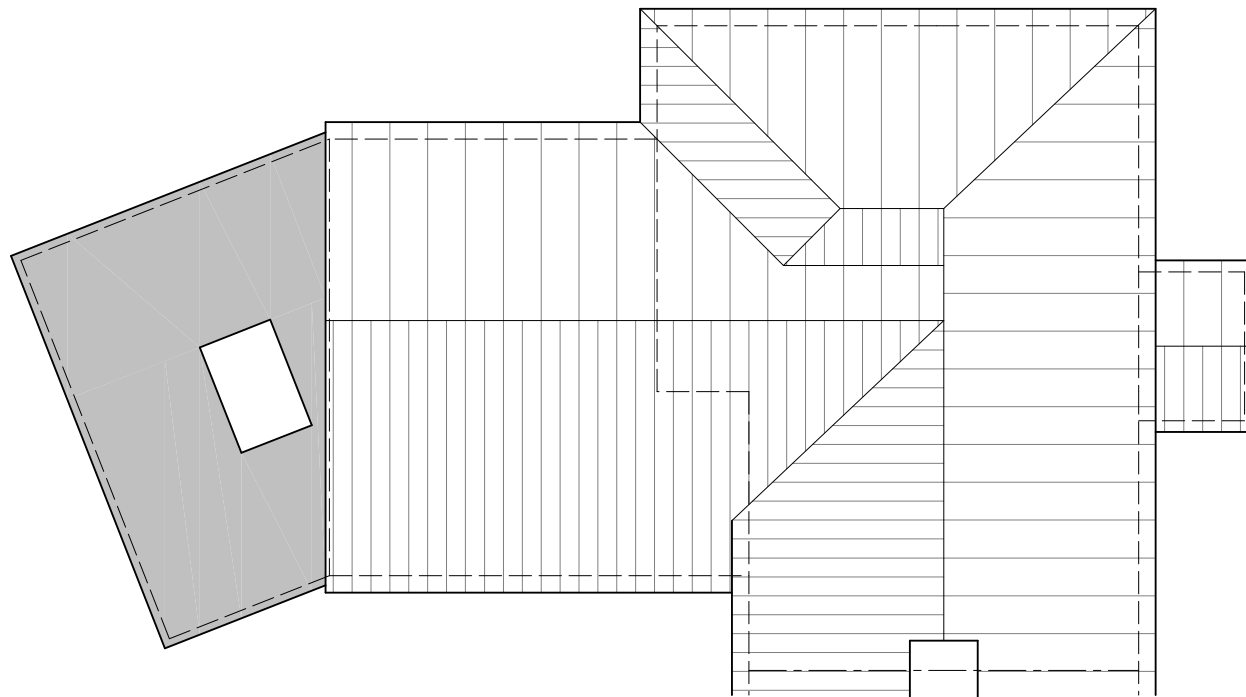

**ROOF PLAN**

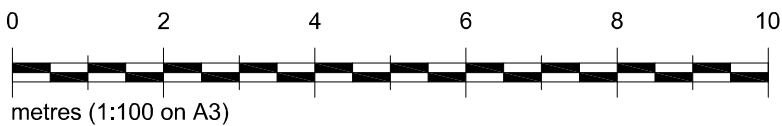

A 18.06.22. - MORE SITE PLAN SHOWN

**K E V I N S M I T H** *Architectural Services*  
 7 Ludlow Close, Frome, Somerset. BA11 2ES TEL. 07946 678348 WEB. [www.kevinpsmith.co.uk](http://www.kevinpsmith.co.uk)

Client **MR + MRS DALE**

Job **PROPOSALS AT 4 SOUTH VIEW, HOARES LANE, BABINGTON.**

Title **PROPOSAL DETAILS (SITE PLAN, ROOF PLAN + SECTION)**

Scales **1:100 1:50** Date **MAY 2022** Ref No **2143 / 08 A**