


Existing: First Floor Plan 1/100@A3

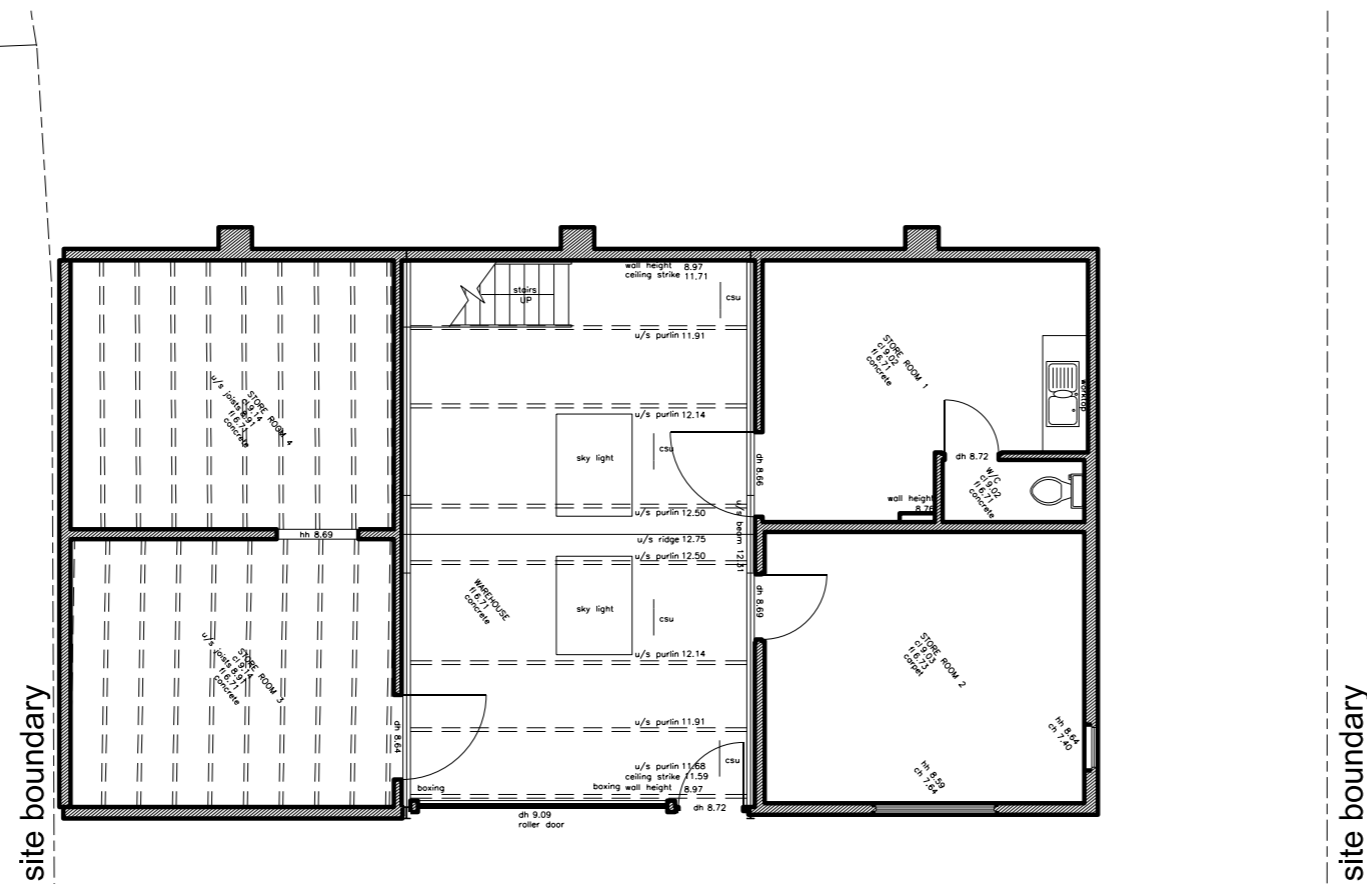

Existing: Ground Floor Plan 1/100@A3

MITCHELL ELEY GOULD

OUTBUILDING AT THE TALLET
NUPDOWN, OLDBURY-ON-SEVERN
CONVERSION OF EXISTING BUILDING
EXISTING FLOOR PLANS

SURVEY JUN 2021 1:100@A3 KE CB

2126 AS(0)10 -