



FIRST FLOOR PLAN 1:50 @A1

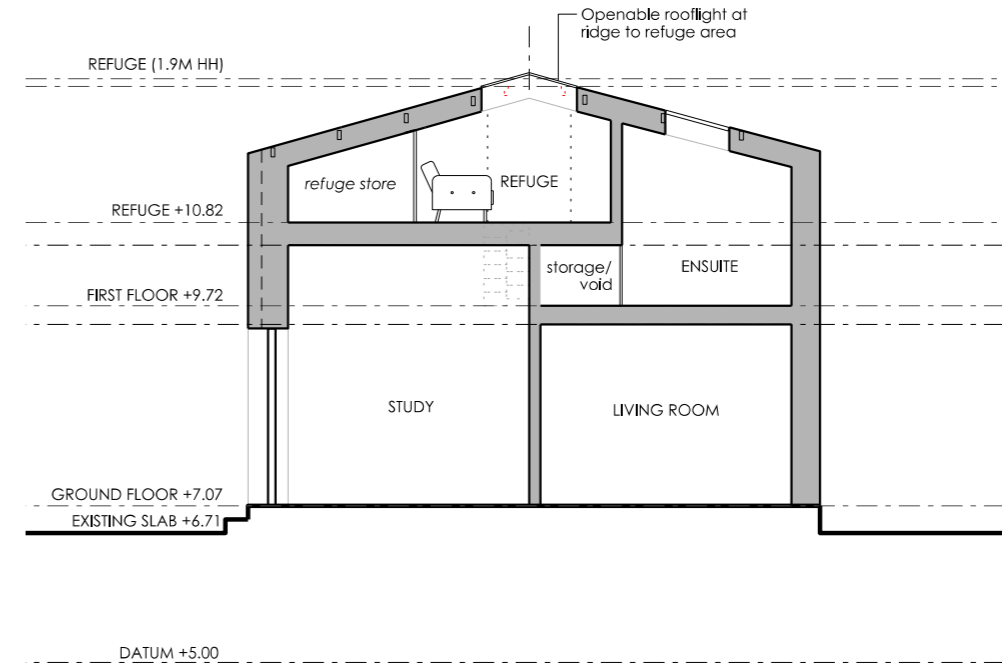

SECTION AA' 1:50 @A1

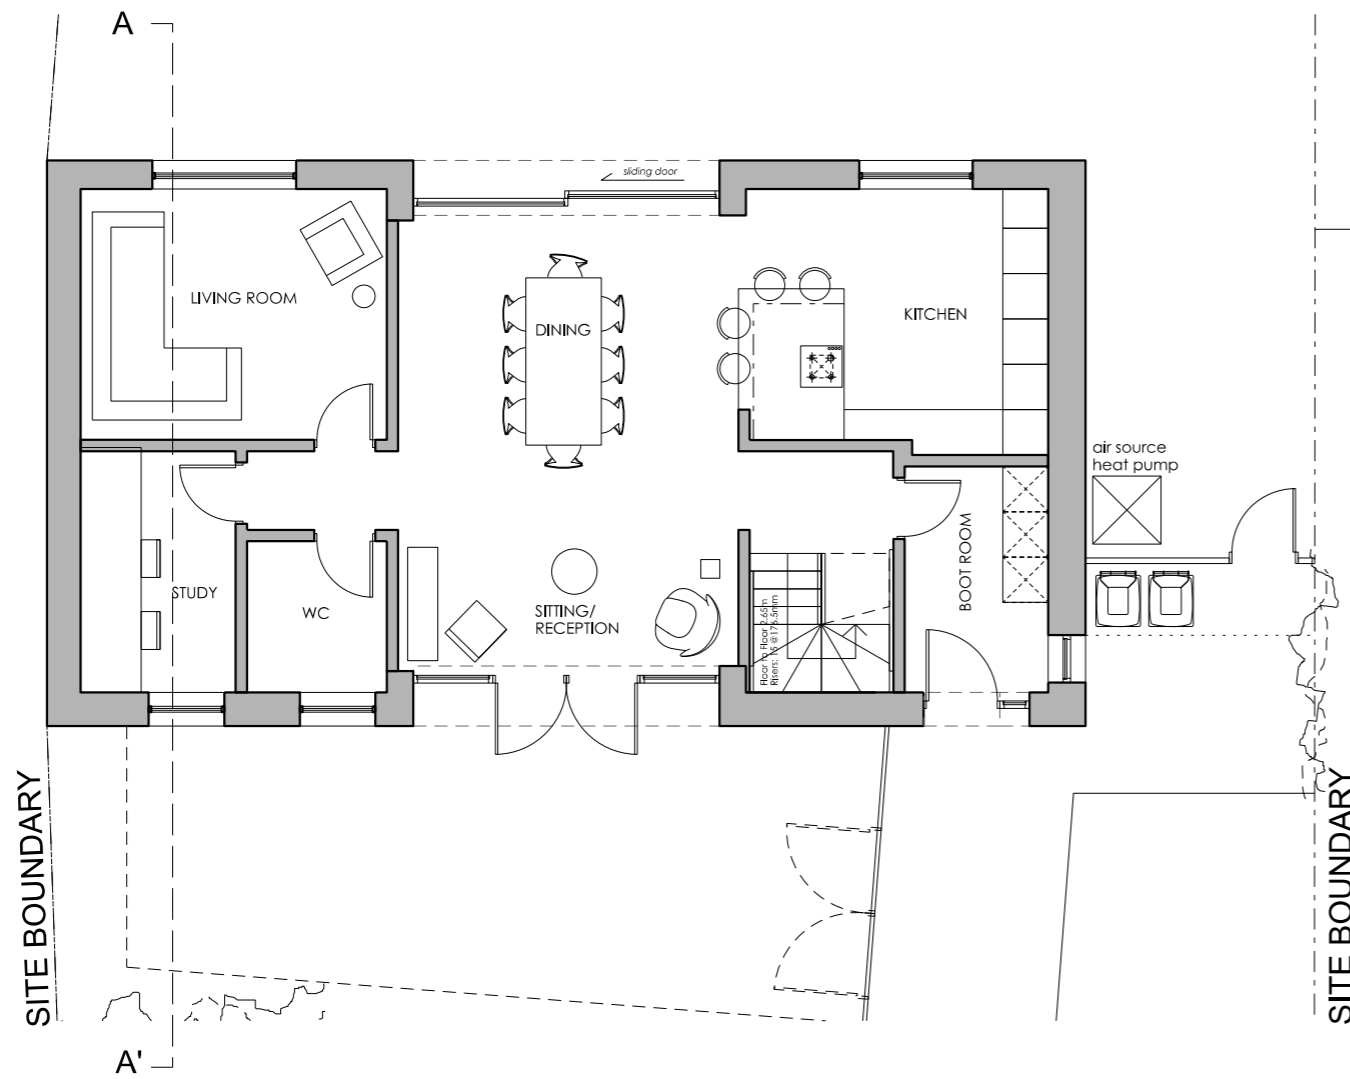

GROUND FLOOR PLAN 1:50 @A1

17/20/21 PLANNING REVIEW - Response to Key Neighbourhood Comments  
 22/02/21 PLANNING REVIEW - Update to Response to Key Neighbourhood Comments  
 16/04/21 SITE PLAN REVIEW - Draft Site Plan Layout  
 11/05/21 SITE PLAN REVIEW - Update to Response to Key Neighbourhood Comments  
 NOV. 2016 DESIGN

**MITCHELL  
ELEY  
GOULD**

THE TALLET  
OLDBURY-ON-SEVERN  
CONVERSION  
FLOOR PLANS & SECTION

PLANNING NOV 2021 1:50@A1 KE CB  
2126 AP(0)10 D

© MITCHELL ELEY GOULD ARCHITECTS  
01225 789033 WHARF STUDIO WIDCOMBE HILL BATH BA2 6AA