



PROPOSED SOUTHEAST ELEVATION

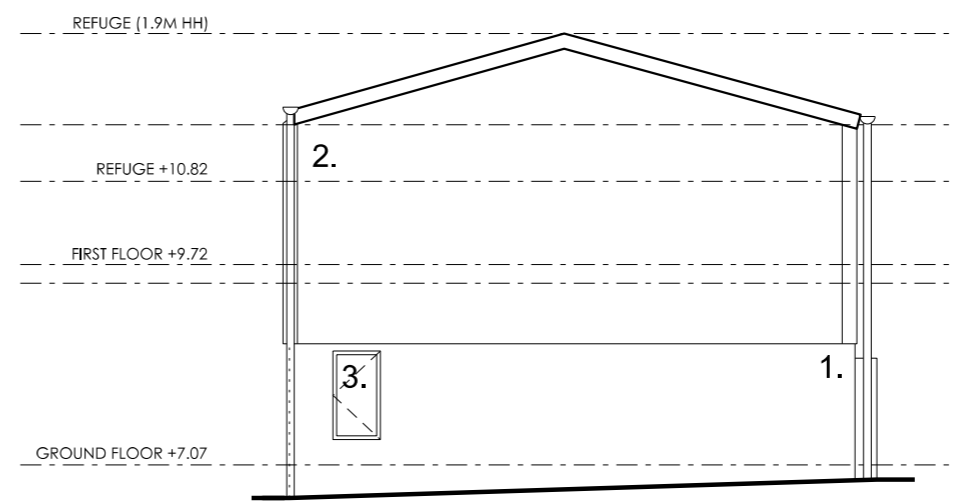


PROPOSED NORTHEAST ELEVATION

- PROPOSED MATERIALS
1. Existing blockwork re-rendered
 2. Existing cladding (repair or replace/ match existing as required)
 3. Aluminium windows/ doors
 4. Aluminium rooflights
 5. Existing roof cladding (repair or replace/ match existing as required)

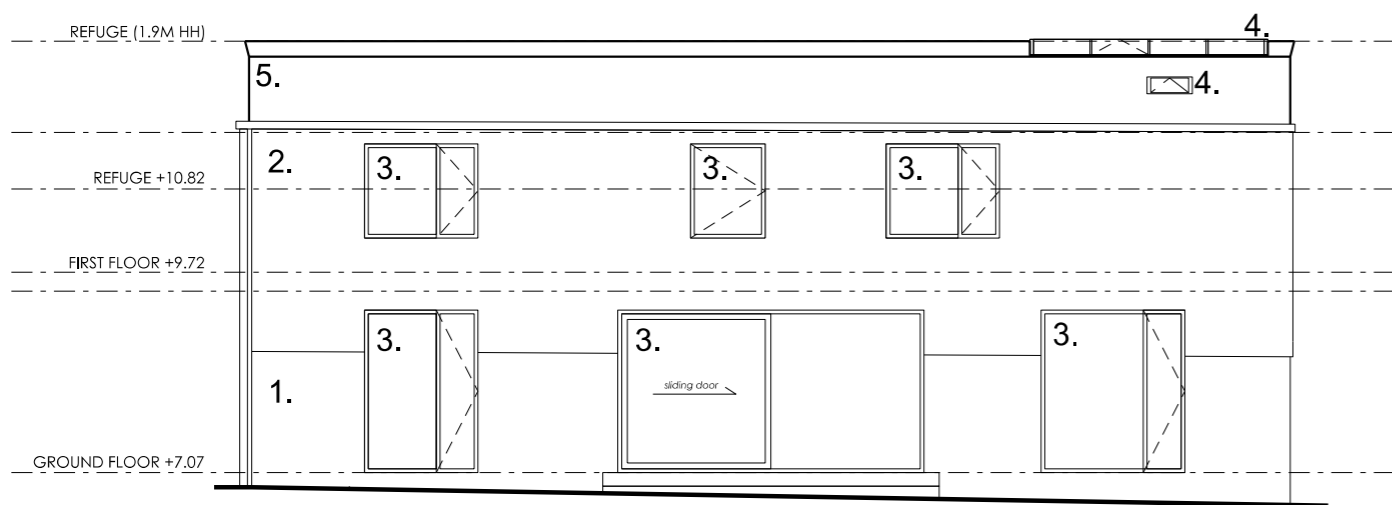

PROPOSED NORTHWEST ELEVATION

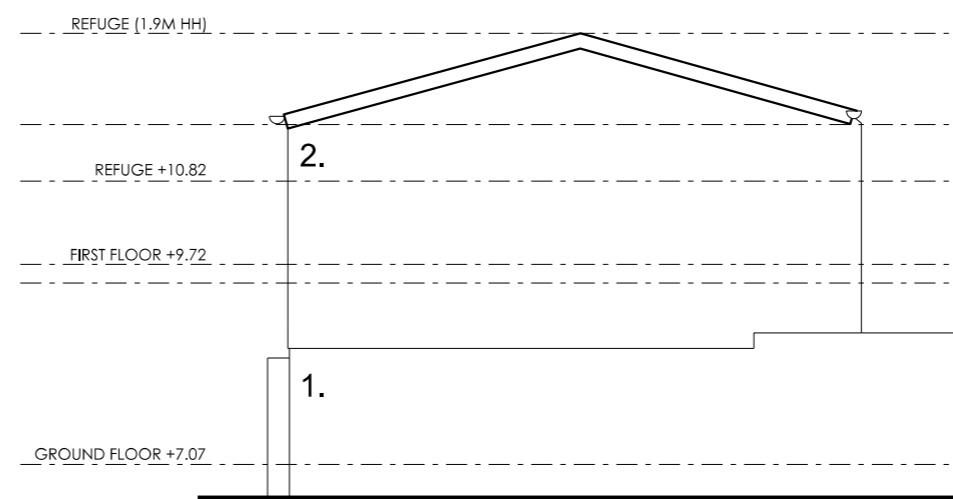

PROPOSED SOUTHWEST ELEVATION

A 11/2022 PLUMBING/ELECTRICAL/MECHANICAL/PLUMBING/ELECTRICAL/MECHANICAL
 7 20/12/22 PLUMBING/ELECTRICAL/MECHANICAL/PLUMBING/ELECTRICAL/MECHANICAL
 REV DATE DETAILS

**MITCHELL
 ELEY
 GOULD**

THE TALLET
 OLDBURY-ON-SEVERN
 CONVERSION
 PROPOSED ELEVATIONS

SURVEY JAN 2022 1:50@A1 KE CB
2126 AP(0)20 A

© MITCHELL ELEY GOULD ARCHITECTS
 01225 789033 WHARF STUDIO WIDCOMBE HILL BATH BA2 6AA