




FINISHES
 ROOFS - SLATE.
 WALLS - SPAR.
 WINDOWS & DOORS - WHITE UPVC.

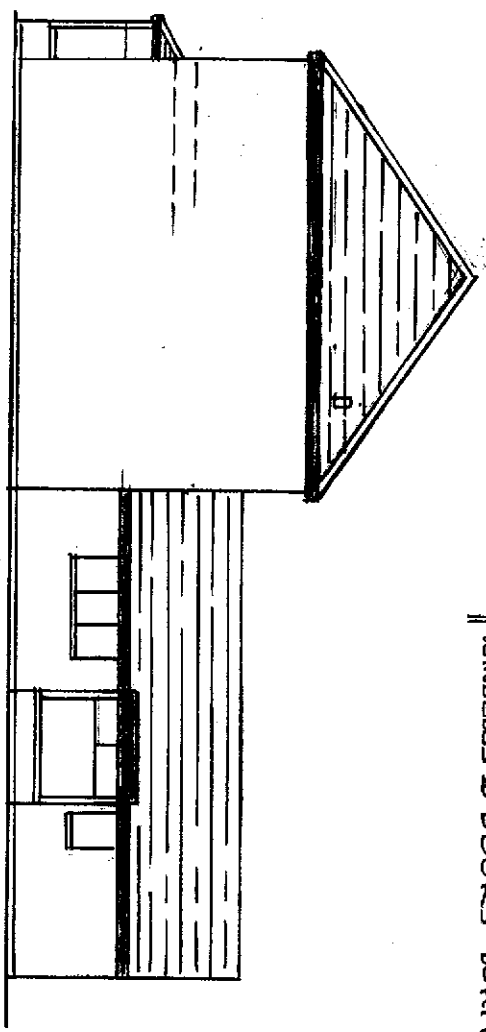


EXISTING SIDE ELEVATION

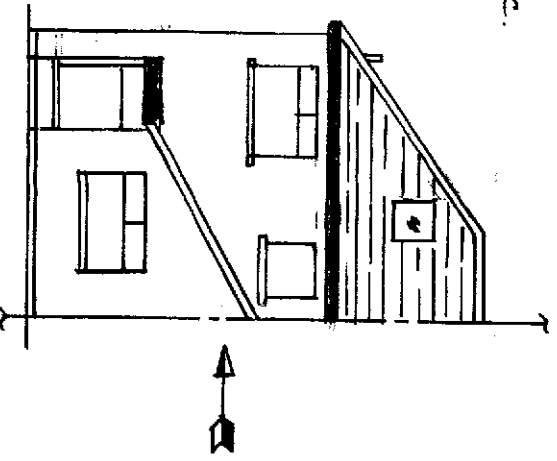

EXISTING REAR ELEVATION

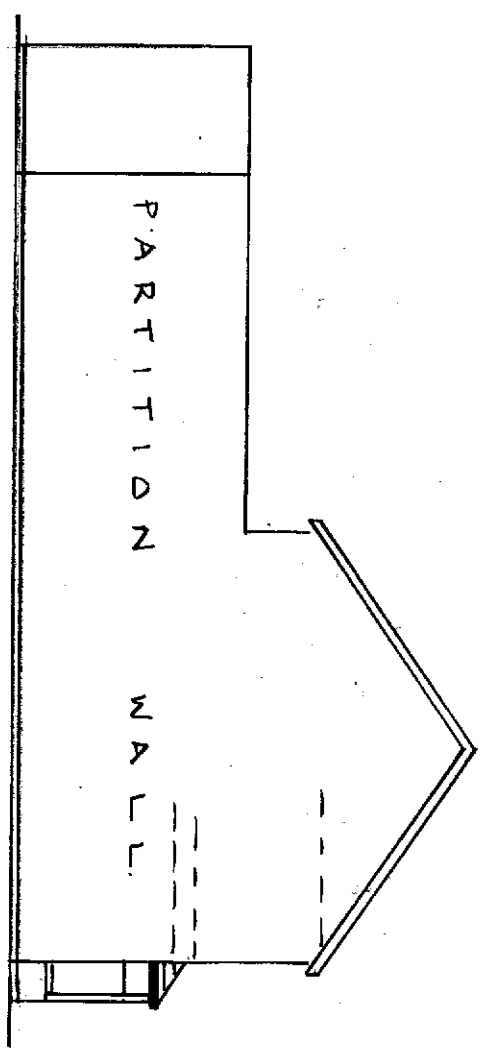

EXISTING SIDE ELEVATION
(VIEW ON ARROW)

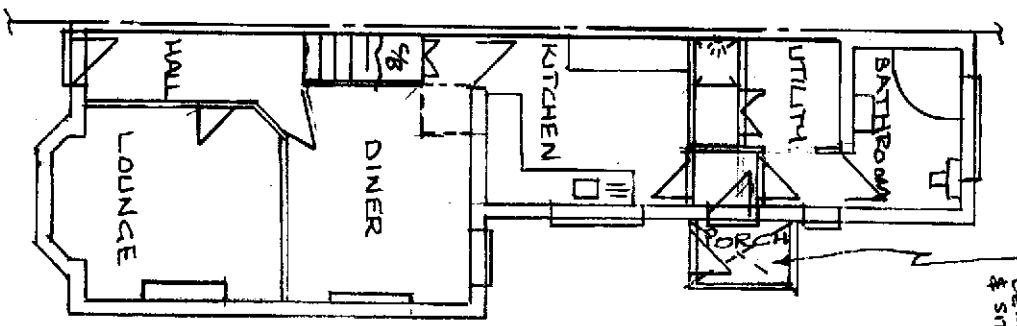

EXISTING GROUND
FLOOR PLAN

NOTE
 PORCH TO BE
 DEMOLISHED
 & SITE CLEARED

EXISTING ELEVATIONS OF 28, CORDEN STREET, CROSSKEYS.

SCALE 1:100
 DRG. REF. 1