



PROPOSED FINISHES TO EXTENSION


- ROOF - SLATE GREY TILES.
- WALLS - SPAR
- WINDOWS - DARK UPVC.
- BI-FOLD DOORS - ANODISED ALUMINIUM IN GREY.

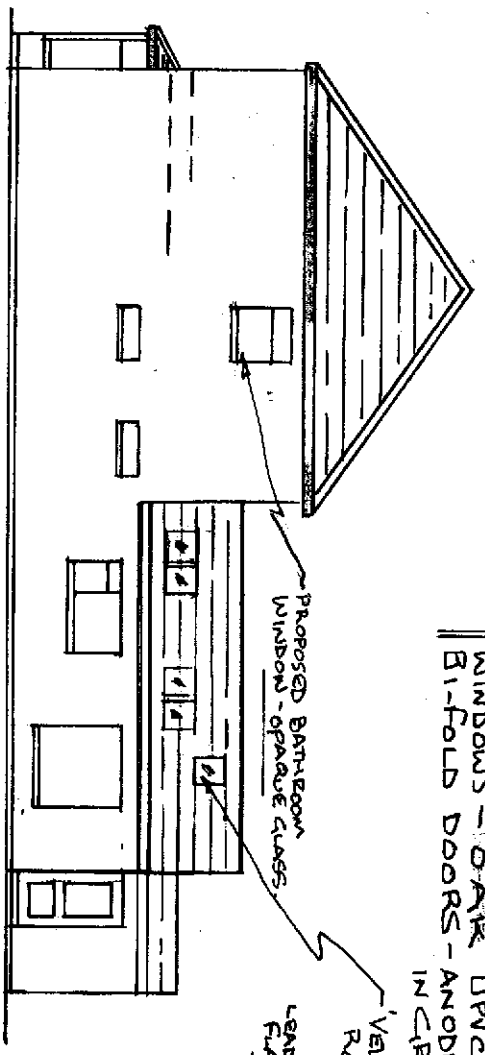


PROPOSED SIDE ELEVATION

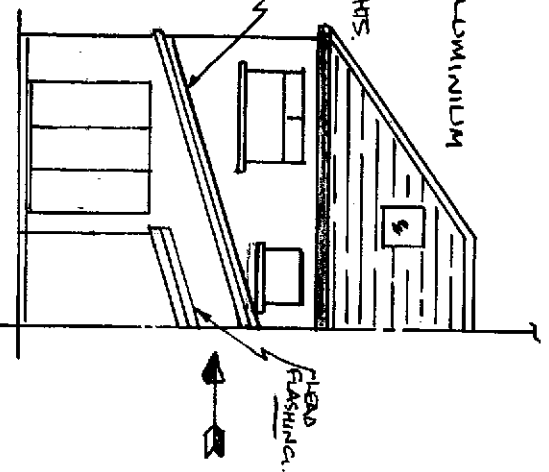

PROPOSED REAR ELEVATION

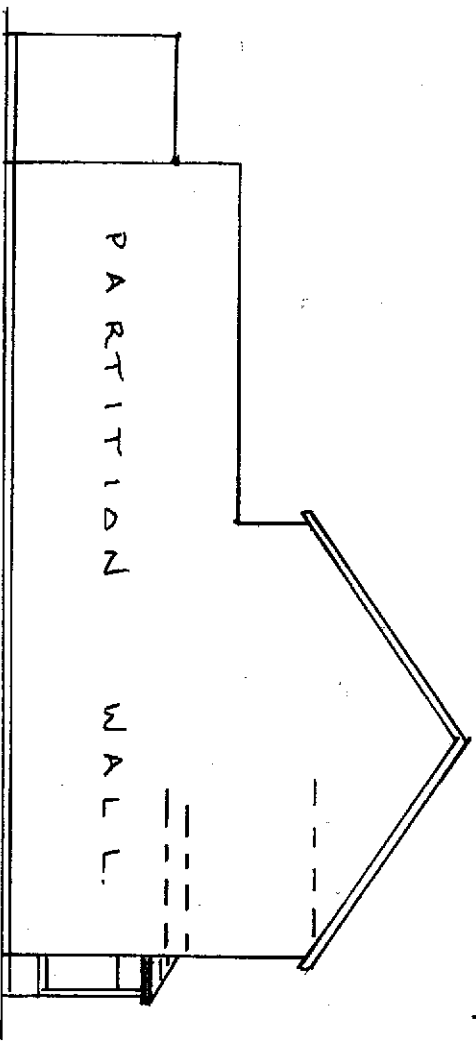

PROPOSED SIDE ELEVATION - VIEW ON AROUND
(NOTE - NO CHANGE TO ELEVATION)

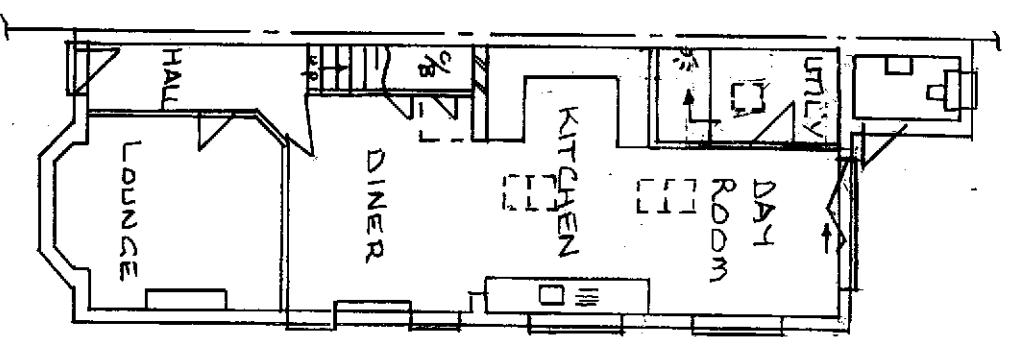

PROPOSED GROUND FLOOR PLAN

PROPOSED ELEVATIONS FOR 28, CORDEN STREET, CROSSKEYS.

SCALE 1:100
DRG. REF. 2.