


Datum 6800  
STREET SCENE  
0 1 2 3 4 5 6

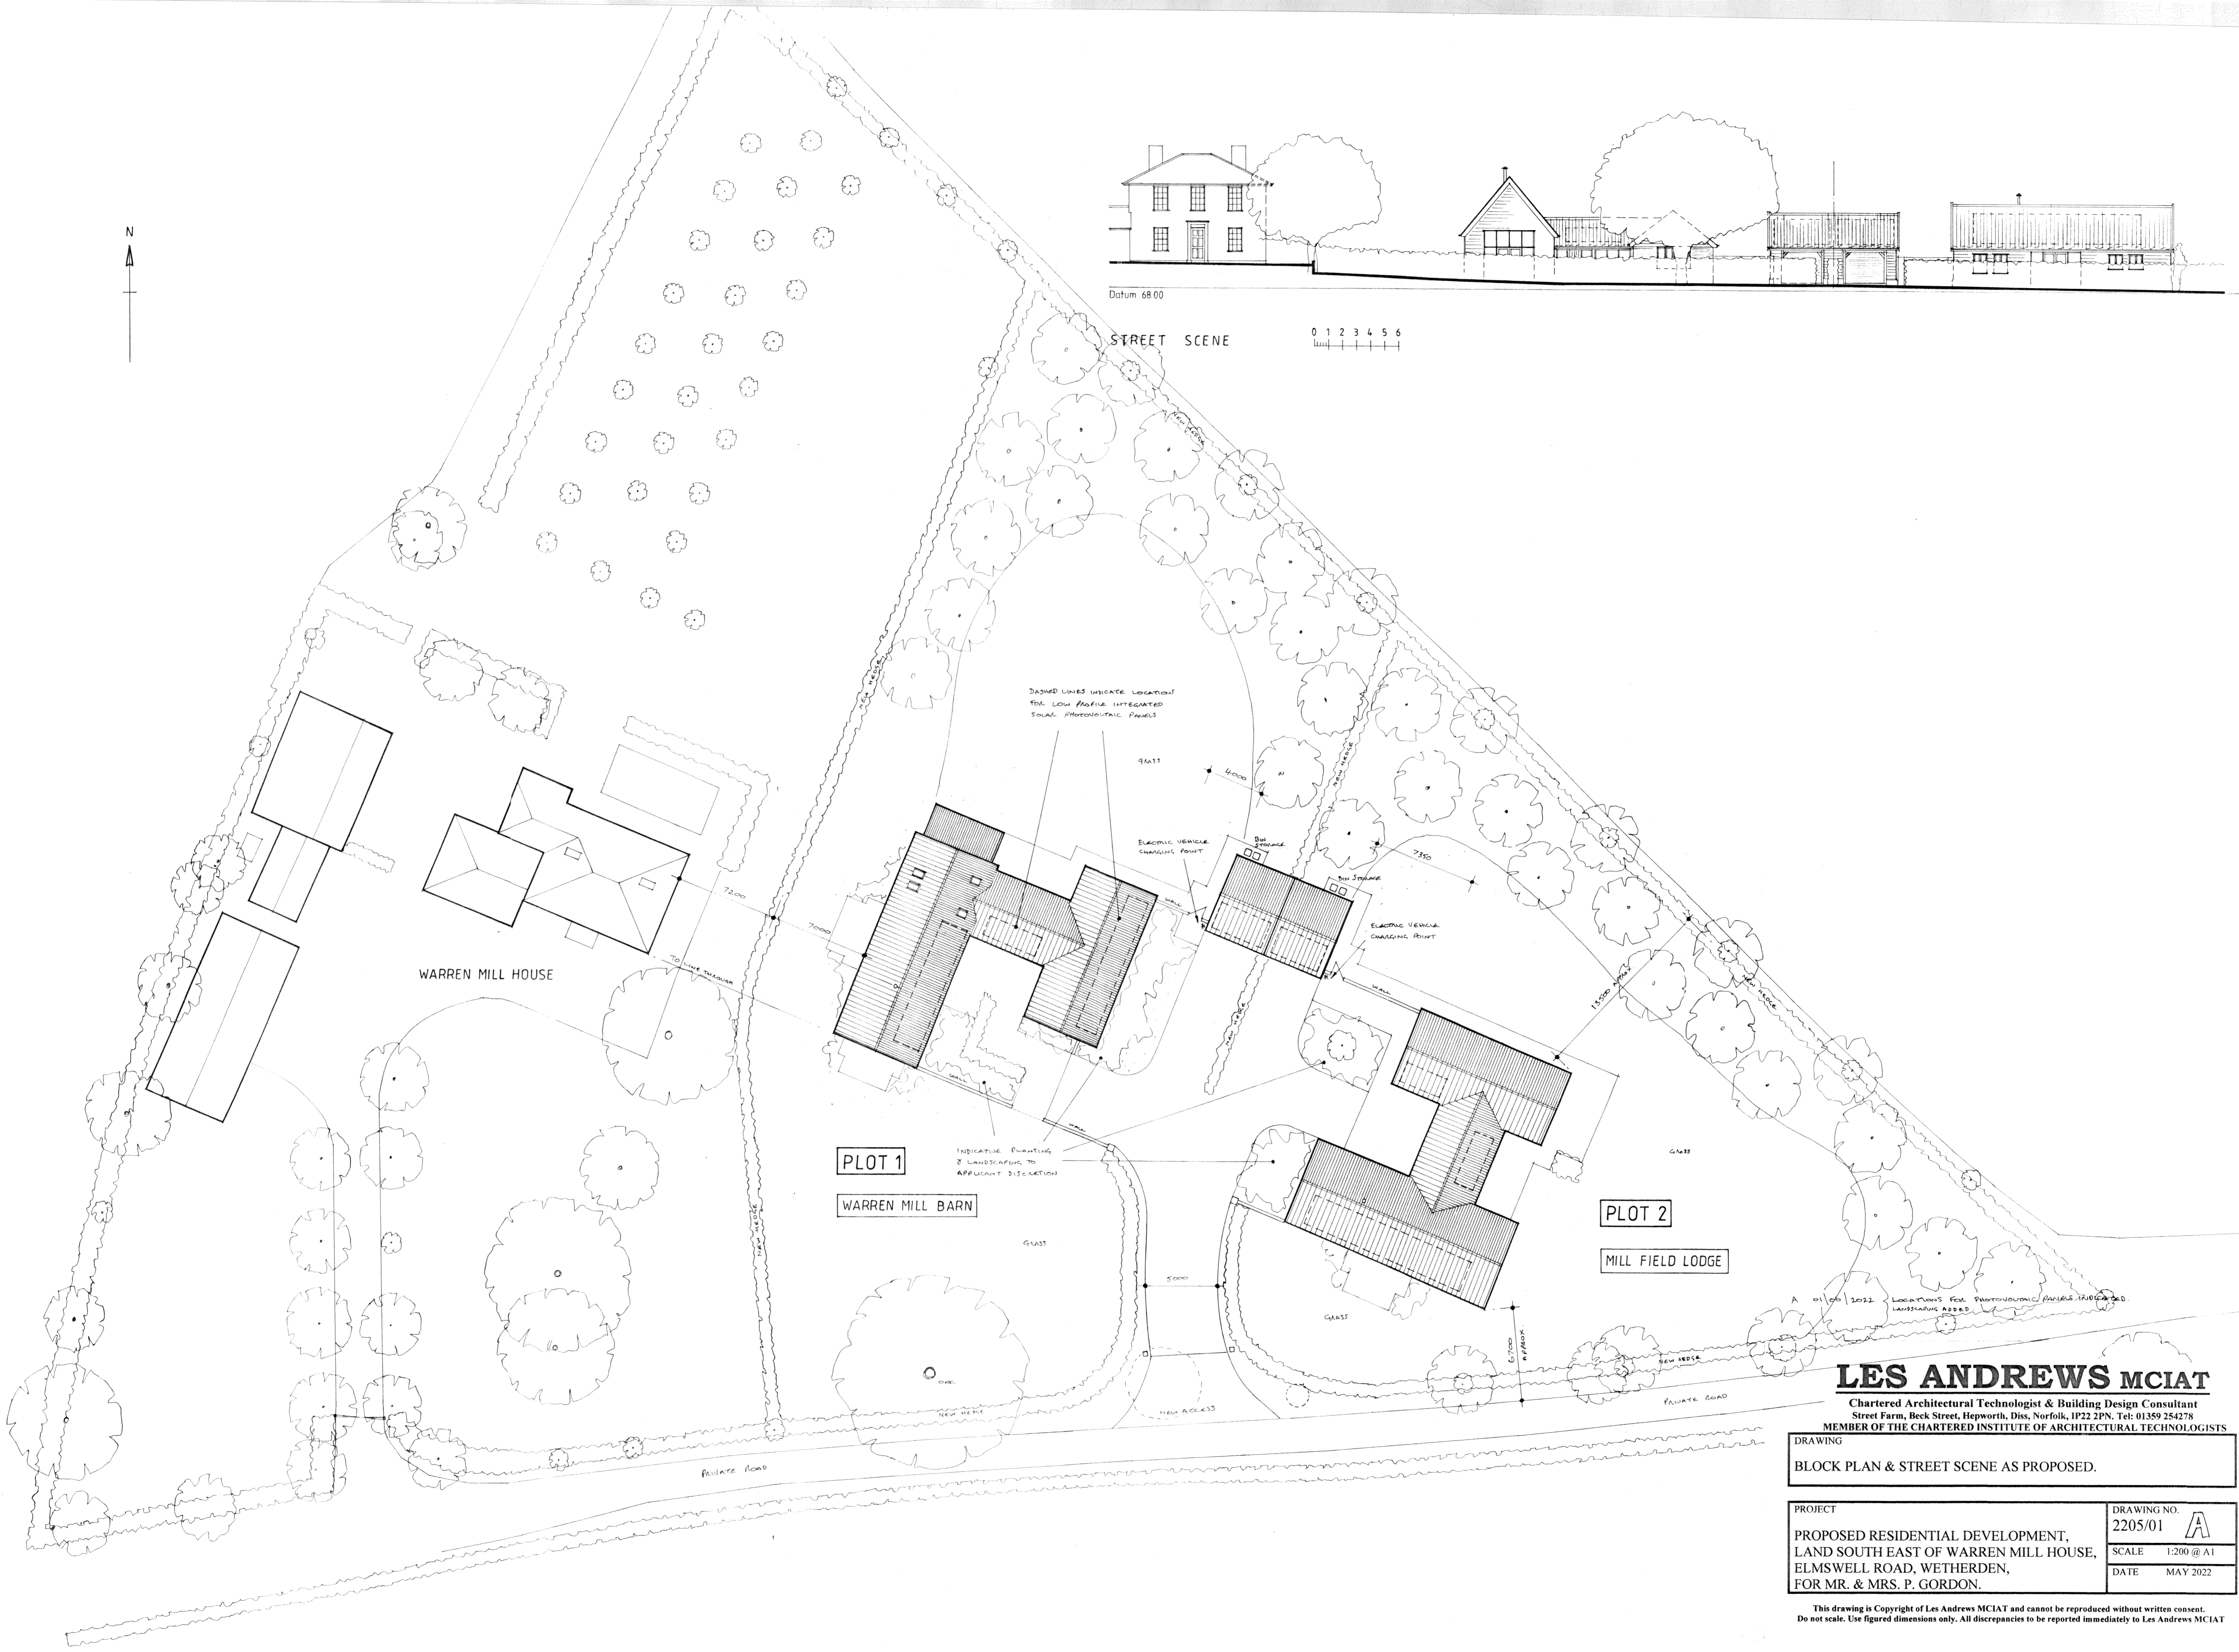

WARREN MILL HOUSE

PLOT 1

WARREN MILL BARN

PLOT 2

MILL FIELD LODGE

**LES ANDREWS MCIAT**  
Chartered Architectural Technologist & Building Design Consultant  
Street Farm, Beck Street, Hepworth, Diss, Norfolk, IP22 2PN. Tel: 01359 254278  
MEMBER OF THE CHARTERED INSTITUTE OF ARCHITECTURAL TECHNOLOGISTS

DRAWING  
BLOCK PLAN & STREET SCENE AS PROPOSED.

PROJECT	DRAWING NO.
PROPOSED RESIDENTIAL DEVELOPMENT, LAND SOUTH EAST OF WARREN MILL HOUSE, ELMSWELL ROAD, WETHERDEN, FOR MR. & MRS. P. GORDON.	2205/01 <b>A</b>
SCALE	DATE
1:200 @ A1	MAY 2022

This drawing is Copyright of Les Andrews MCIAT and cannot be reproduced without written consent. Do not scale. Use figured dimensions only. All discrepancies to be reported immediately to Les Andrews MCIAT