



SIDE ELEVATION -NORTH EAST

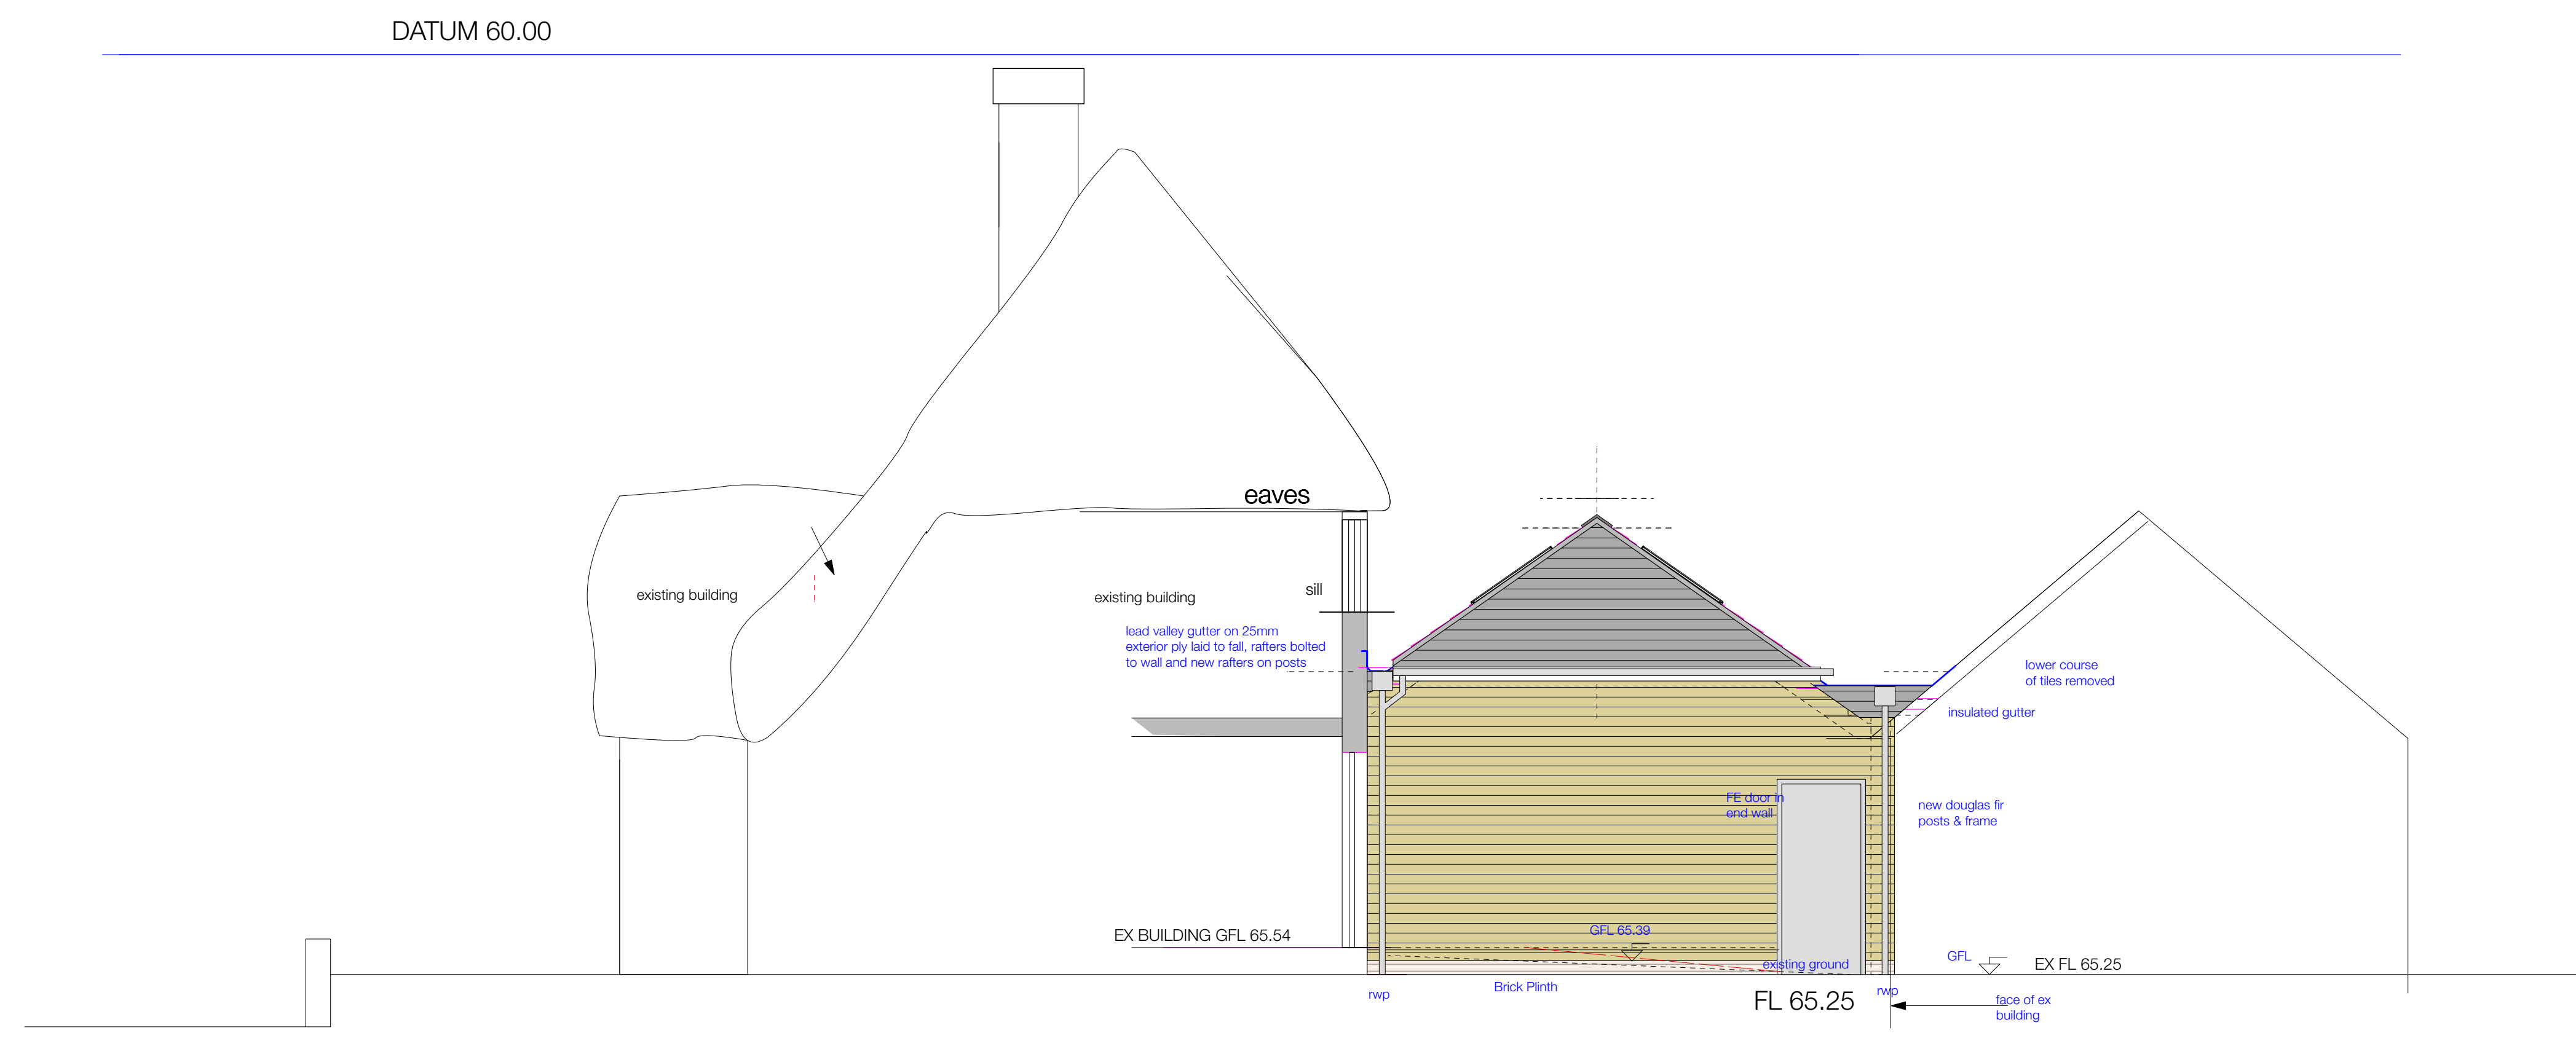

SURFACE AREA: 15 sq.m including door.  
Door Surface Area: 2 sq.m.

SIDE ELEVATION -SOUTH WEST

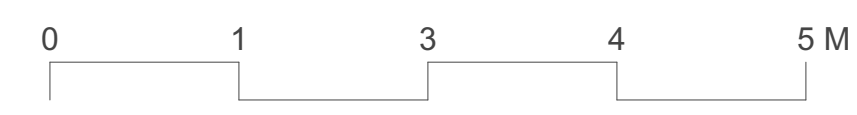

REVISION	DATE	DESCRIPTION	P.M.

**HURRELL ARCHITECTURE**  
 Hurrell Architecture Limited  
 Alresford  
 Hants  
 t 01962 736 761  
 e mail@hurrellarchitecture.co.uk

CLIENT  
**The Tichborne Arms**

PROJECT  
**Proposed Alterations  
 The Tichborne Arms**

DRAWING  
**Elevations  
 Sheet 01**

DRAWING NO. **979-E-102** REVISION **A**

WORKSTAGE Tender STATUS

SCALE @ A1 1:50 SCALE @ A3 1:100

DATE MArch 2022 DRAWN BY SGH

Dimensions to be checked on site.  
 All in millimetres unless stated  
 For construction purposes do not scale  
 This drawing cannot be copied without the  
 written permission of  
 HURRELL ARCHITECTURE LIMITED

**RIBA** Chartered Practice