


BLOCK PLAN (1:200)

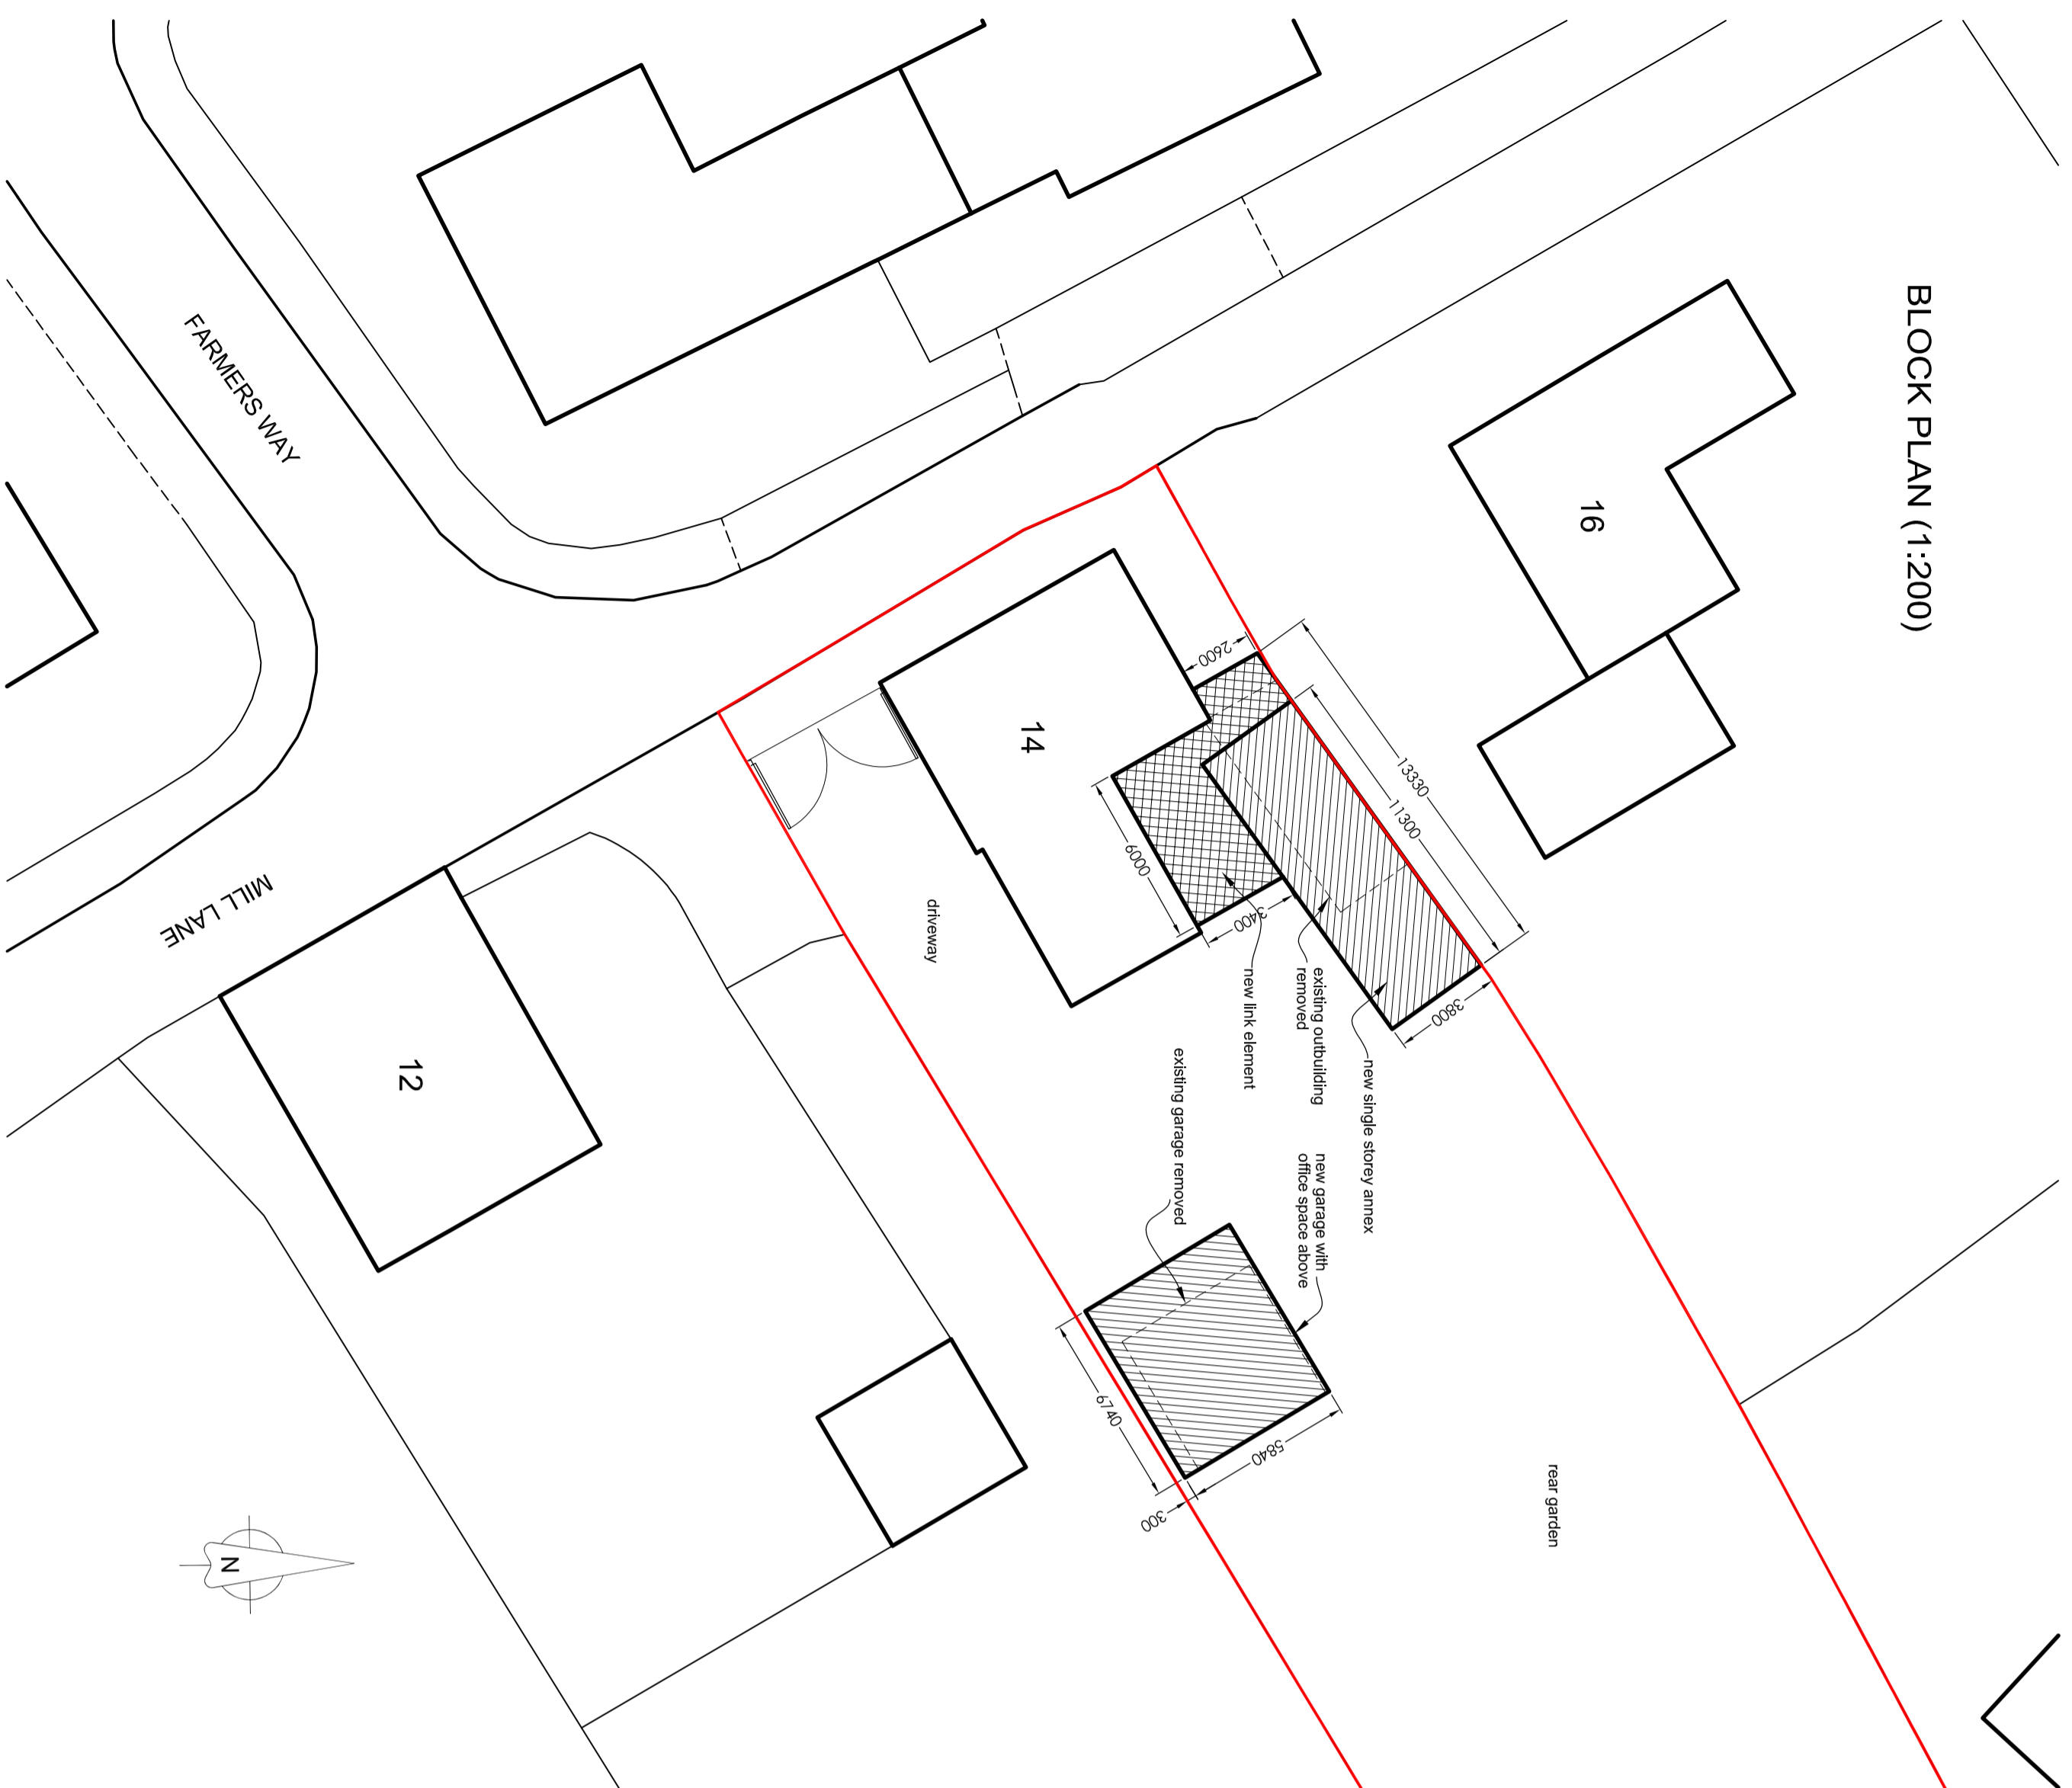

SITE LOCATION (1:1250)

© Crown Copyright. All rights reserved. Licence number 100022432



A, 01/06/22: Site location scale changed. Extra dimensions added
 P1, 10/05/22: Initial Issue

NEIL • REYNOLDS •

Salters Barn, Middle Street, Potterhanworth, Lincoln, LN4 2DR
 tel: 01522 793006 email: neil@karchitects.co.uk

client

MR & MRS HAMILTON

project

House Alterations
 14 Mill Lane
 Martin, Lincoln

drawing title

SITE LAYOUTS

date

May 2022

scale

as shown @ A2

drawing number

ST-526 / 01

revision

A