


2.5m

PERGOLA
SHERBOURNE
HICKLING
SCALE - 1:20

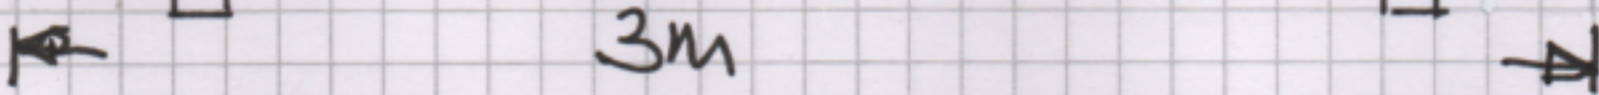

3m



3m

