


2.5m

PERGOLA  
SHERBOURNE  
HICKLING  
SCALE - 1:20

3m

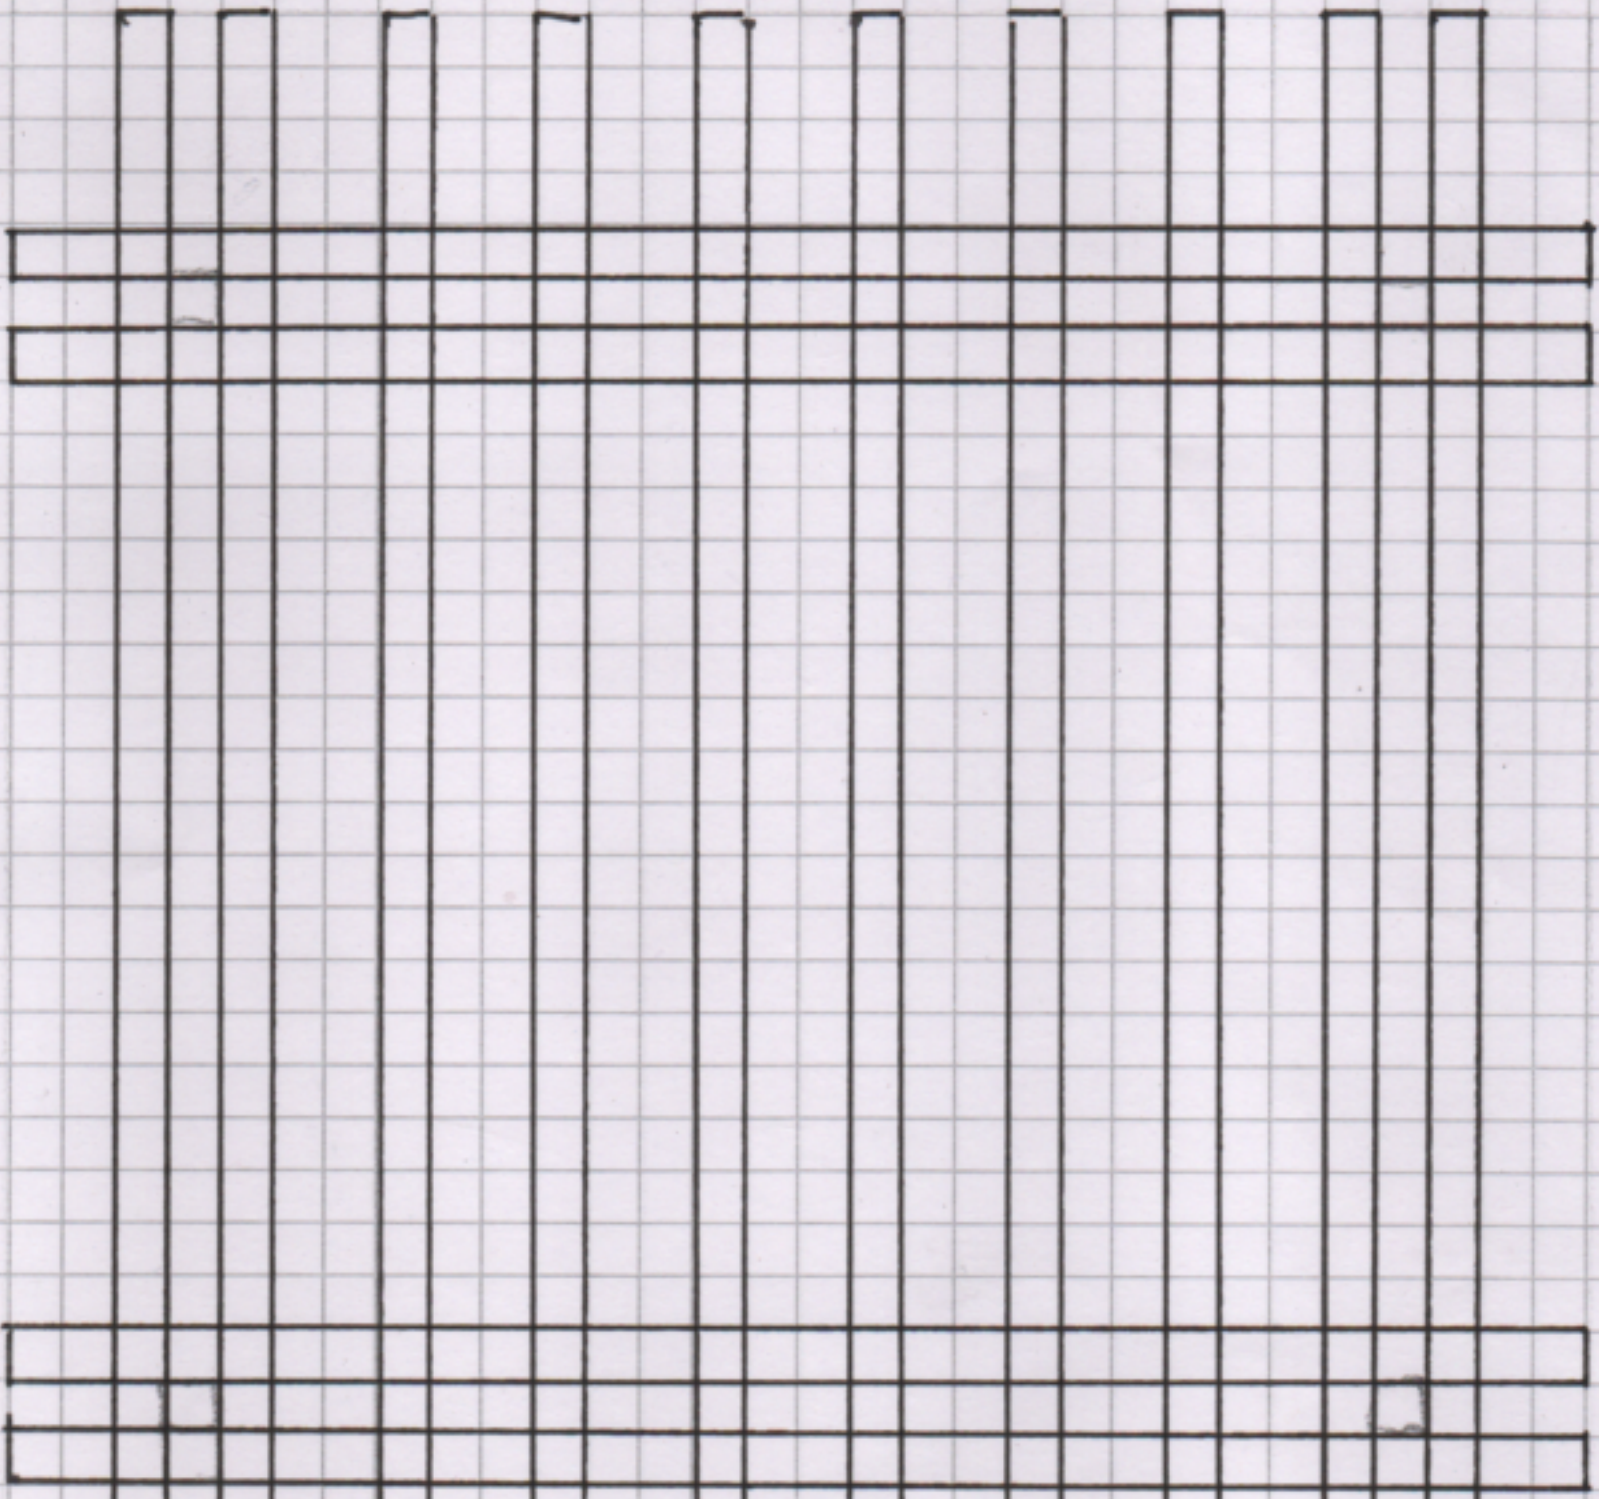

3m

