


# Summer House Specifications

## Proposal – Sherbourne Hickling

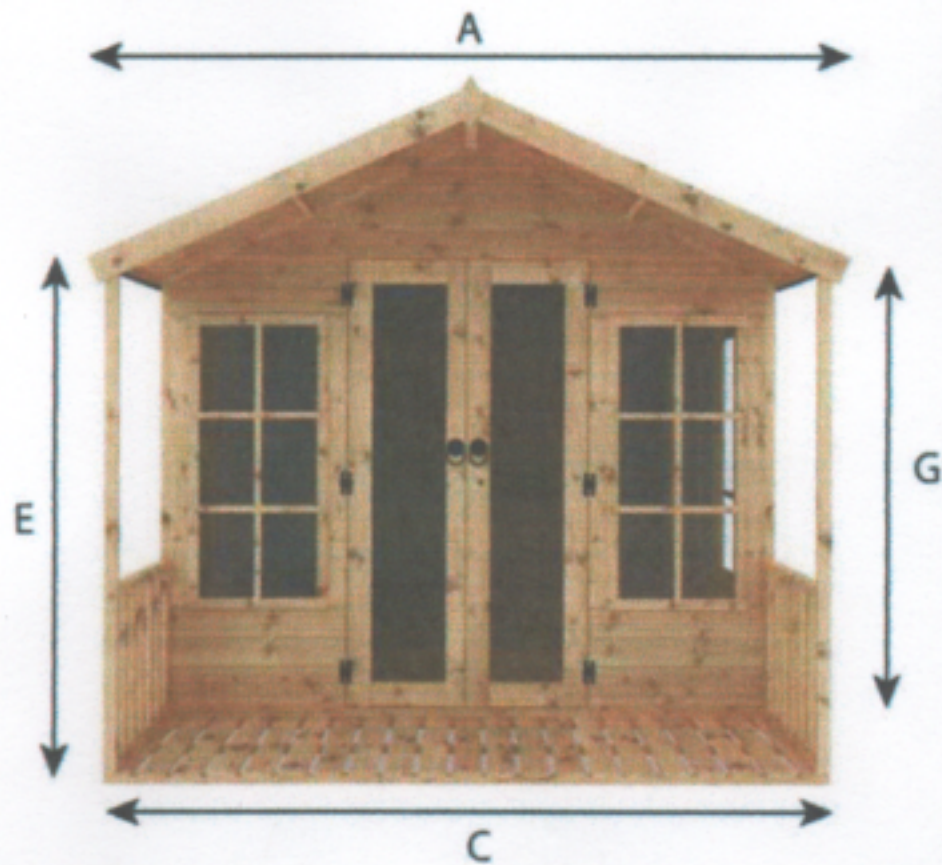

- A - Roof Width - 250cm (8' 2")
- B - Roof Depth - 304cm (9' 11")
- C - Base Width- 235cm (7' 8")
- D - Base Depth- 236cm (7' 8")
- E - Eaves Height -171cm (5' 7")
- F - Ridge Height -226cm (7' 5")
- G - Door Height -172cm (5' 7")
- H - Veranda Depth - 63cm (2' 1")

