

CAS SUB STATION
HERE

BLOCK PLAN 1:500

Green

The Glen

EXISTING HEDGE

DWARF WALL
APPROX 600mm
HIGH

EXISTING MAURE
BEECH HEDGE TO BE
RETAINED

Revised
54m VISIBILITY SPLAY


EXISTING FENCE
REMOVED, NEW LOW
LEVEL FENCING ERECTED
CLEAR OF SPLAY AREA

ENTRANCE
APPROVED
P/2013/0206

Tir Nant

EXISTING HEDGE
WITHIN SPLAY AREA

NEW PLAN
OF SHRUB
ALONGSIDE
FENCE

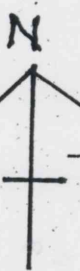

50m VISIBILITY SPLAY

NEW 1.8m HIGH
CLOSE-BOARDED FENCE

FENCE
REMOVED

EXISTING MAURE
HEDGE TO BE
RETAINED

NEW HEDGE PLANTING
CLEAR OF SPLAY AREA
BY 1 METRE

SECTION OF LAND
IN FRONT OF SPLAY
TO BE CONTROLLED
BY

HOLLY TREES, ETC
TO BE REMOVED

GATE

Stoneybank
LLANYRE

Peter Edwin
Ramples Land

Newbury

PROPOSED SITE PLAN 1:500

Ref No 22109444

Rev

DWG NR 2