

Main Entrance

Boundary fence

NEW REINFORCED CONCRETE SLAB ONTO WHICH THE "AIR SOURCE HEAT" PUMP AND ASSOCIATED EQUIPMENT WILL LOCATED - 3500MM X 1200MM

NEW SOLAR/PV PANELS - 18 NUMBER 1722 X 1134 BY SPECIALIST INSTALLER "UCS RENEABLES LTD PV MODUAL: JAM54S30-405/MR (v2) MOUNTED ONTO THE EXISTING NATURAL SLATE ROOF OVER THE MAIN WITH SPECIAL CONCEALED FIXINGS


Flat roof

**PLANNING BUILDING REGULATION ISSUE**

©COPYRIGHT  
 ALL RIGHTS RESERVED THIS DRAWING MUST NOT BE REPRODUCED IN ANY WAY WITHOUT WRITTEN PERMISSION  
 DO NOT SCALE :  
 THE CONTRACTOR IS RESPONSIBLE FOR CHECKING DIMENSIONS ON SITE, DO NOT SCALE FROM THIS DRAWING.  
 IF IN DOUBT PLEASE CONTACT THE OFFICES OF D.M.FLEMING - BUILDING DESIGN CONSULTANT.

LONGHIRST VILLAGE HALL  
 LONGHIRST  
 MORPETH  
 NORTHUMBERLAND  
 NE61 3LU

Drawn  
 D.M.Fleming  
 Date  
 30.05.2022  
 Scale  
 1:100 at A3

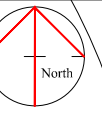

D.M.FLEMING  
 BUILDING DESIGN CONSULTANT  
 M.C.I.A.T. (Member of the Chartered Institute of Architectural Technologists)  
 F.C.I.O.B. (Fellow of The Chartered Institute of Building)  
 Affiliate Member of The R.I.B.A. (Royal Institute of British Architects)  
 The Studio @ The Coachhouse • Longhirst • Morpeth • Northumberland • NE61 3LU  
 Tel : 01670790744 • Mobile : 07785591282  
 Email : dmflaming@dmn.com  
 Web Address : www.dmfleming.co.uk

Roof Plan Proposed

Proposed Roof Plan

2152 | L(2)-11 | A