



Front Elevation



Side Elevation

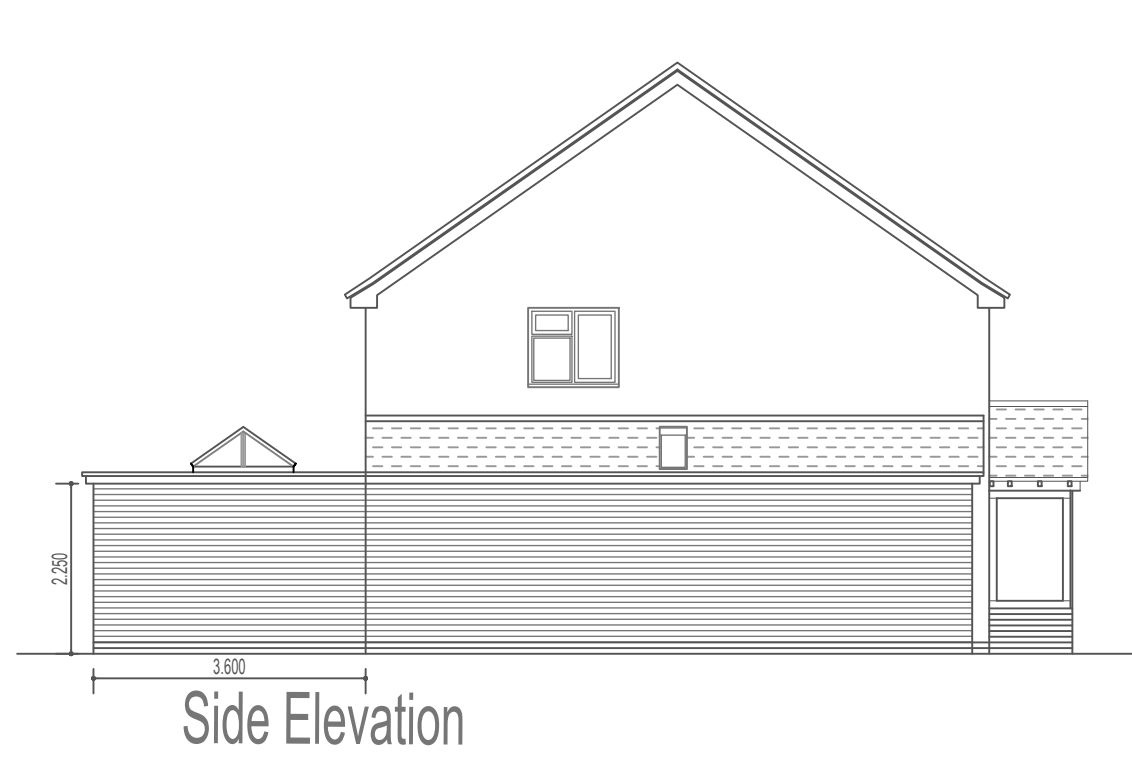

Rear Elevation

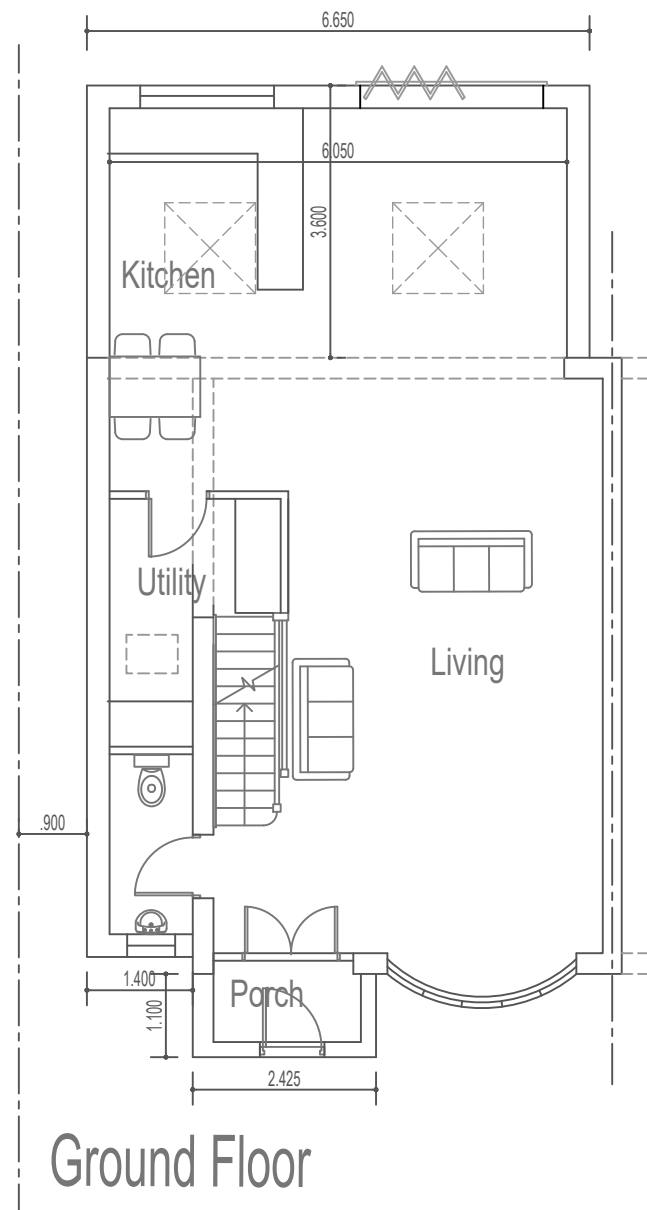

Ground Floor



Rev A - Side extension reduced in width

SJK Planning

Chartered Town Planners and Design Consultants

Byways, Landview Gardens, Chipping Ongar, Essex CM5 9EQ
 Tel 01277 362489 or 07866 486349
 steve.kuschel@btinternet.com www.sjkplanning.co.uk

14 Barn Mead, Doddinghurst

Proposed Extension

Plans as proposed

Scale	Date	Dwg
1:100@A3	Mar 2022	2575-04A