


Current Drawings

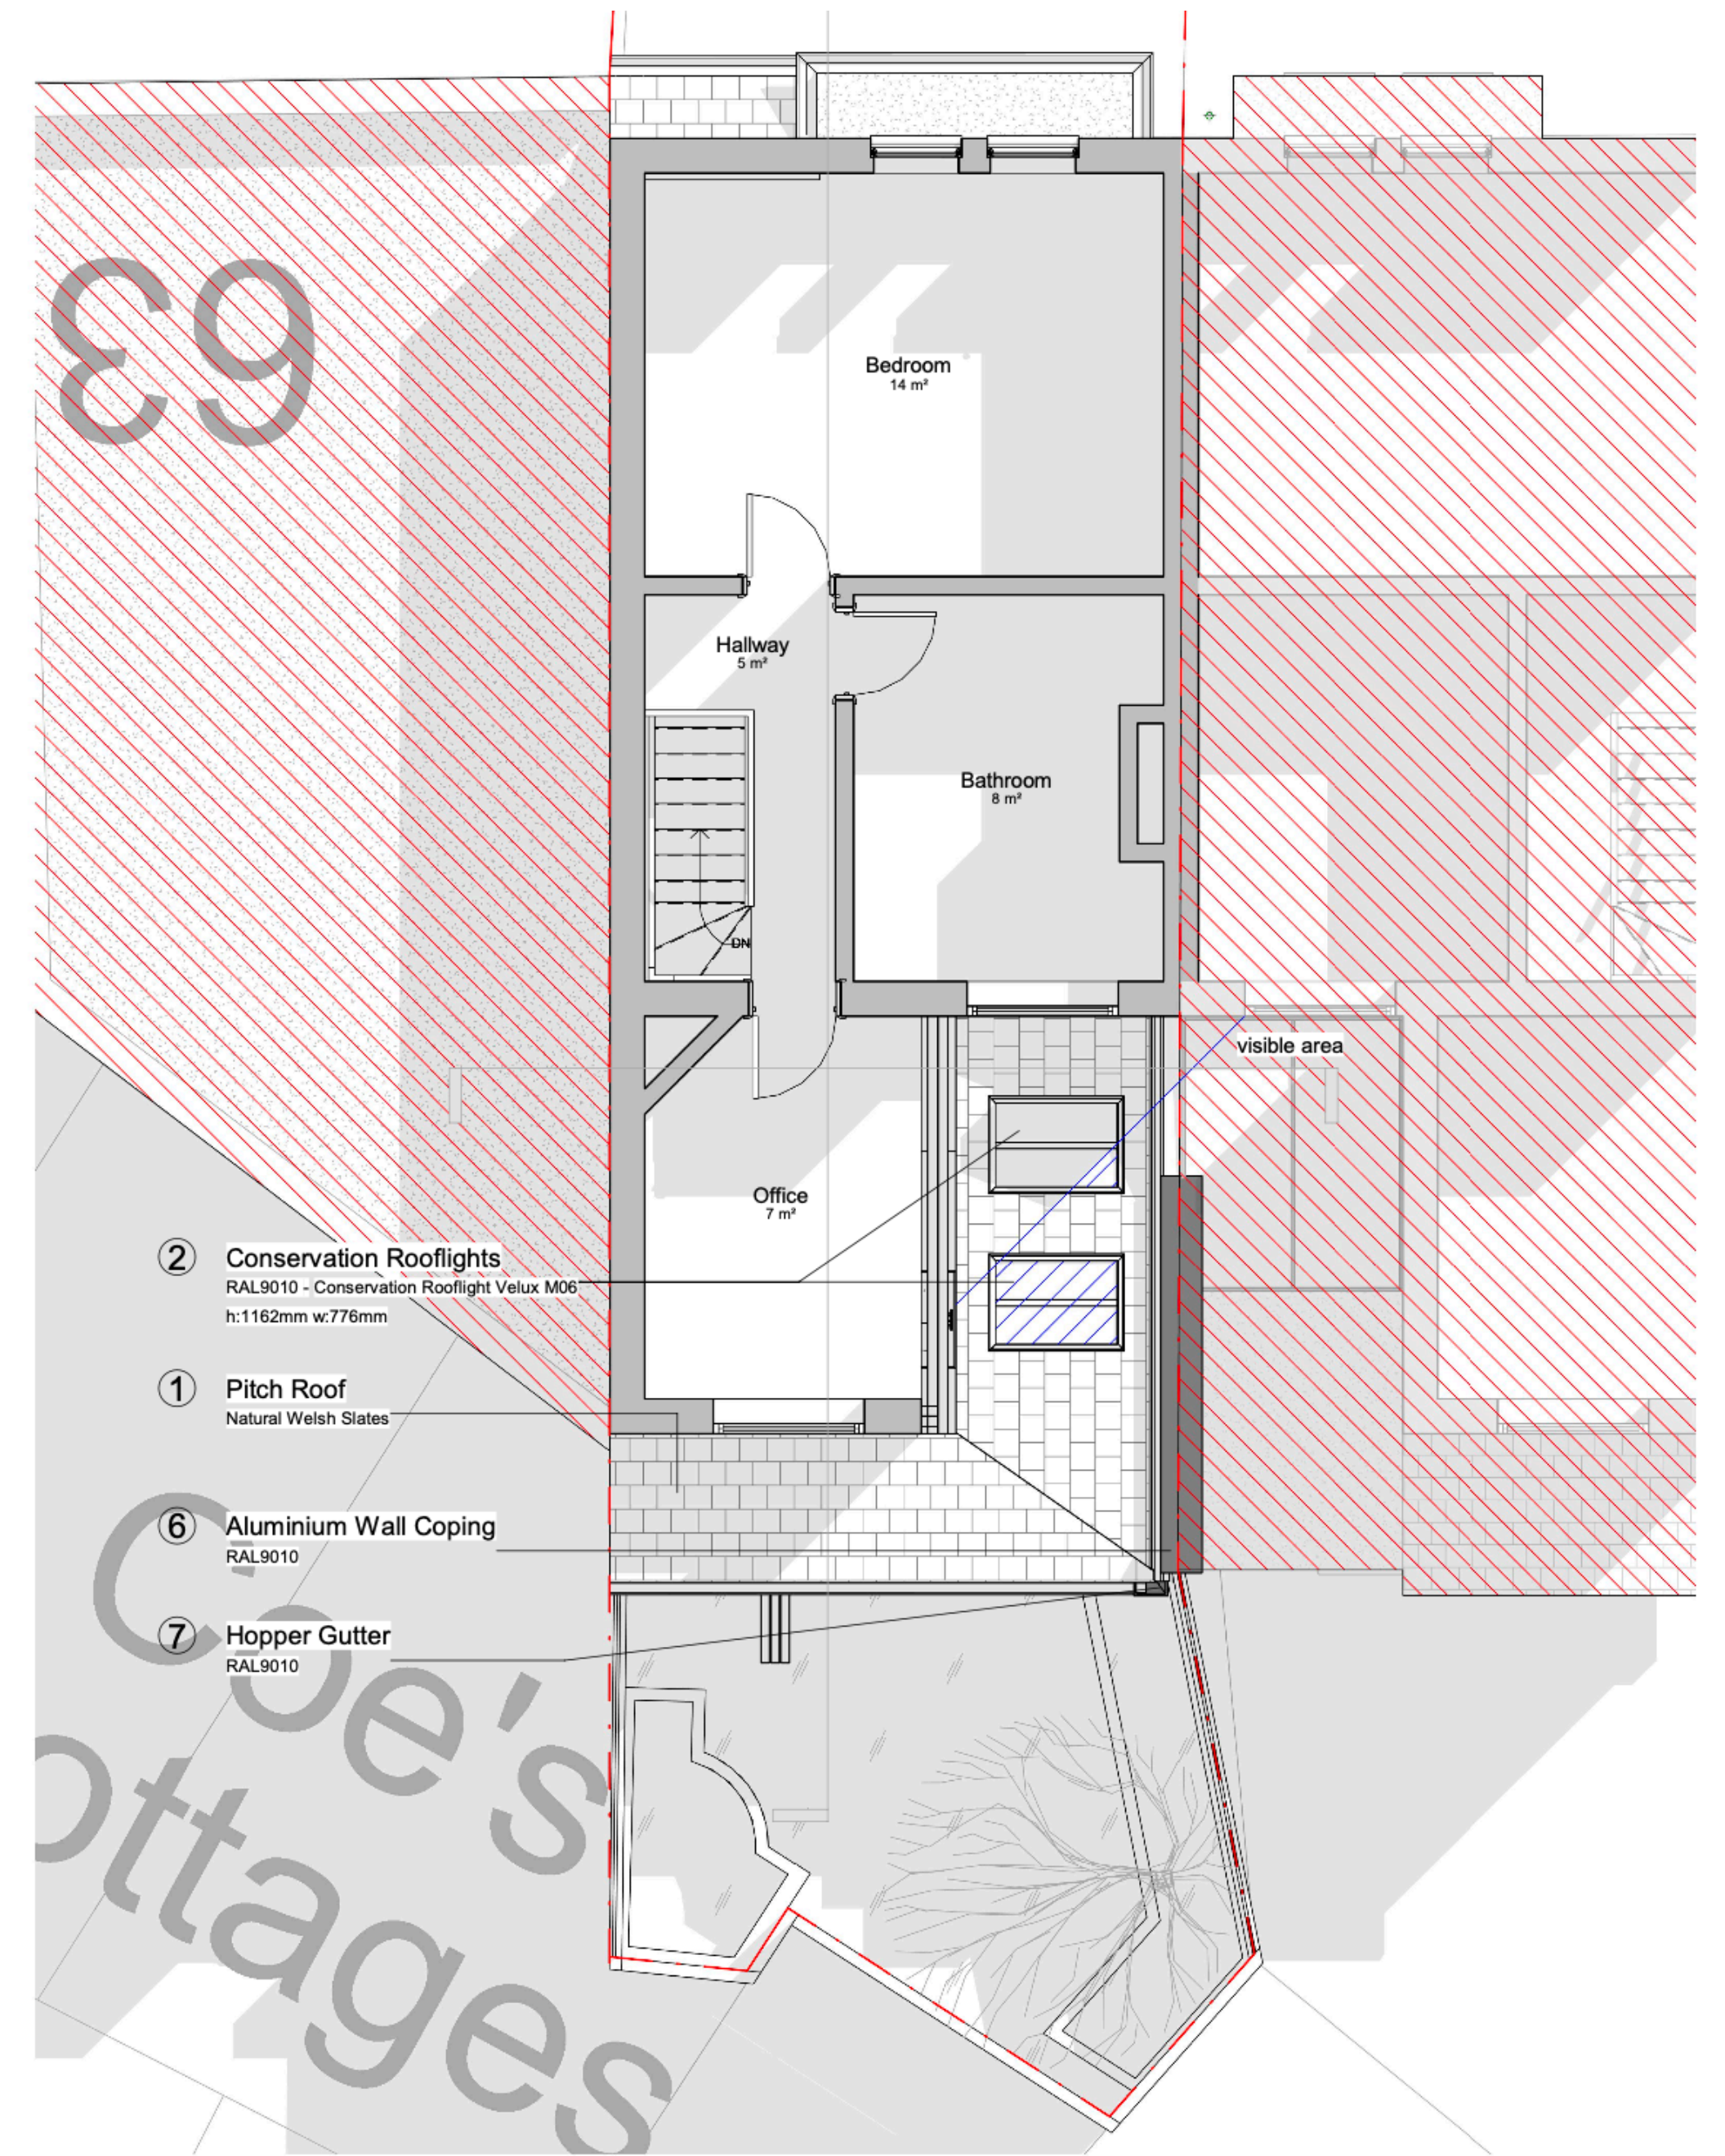

- ② Conservation Rooflights
RAL9010 - Conservation Rooflight Velux M06
h:1162mm w:776mm
- ① Pitch Roof
Natural Welsh Slates
- ⑥ Aluminium Wall Coping
RAL9010
- ⑦ Hopper Gutter
RAL9010

Proposed Drawings

