



# Basement

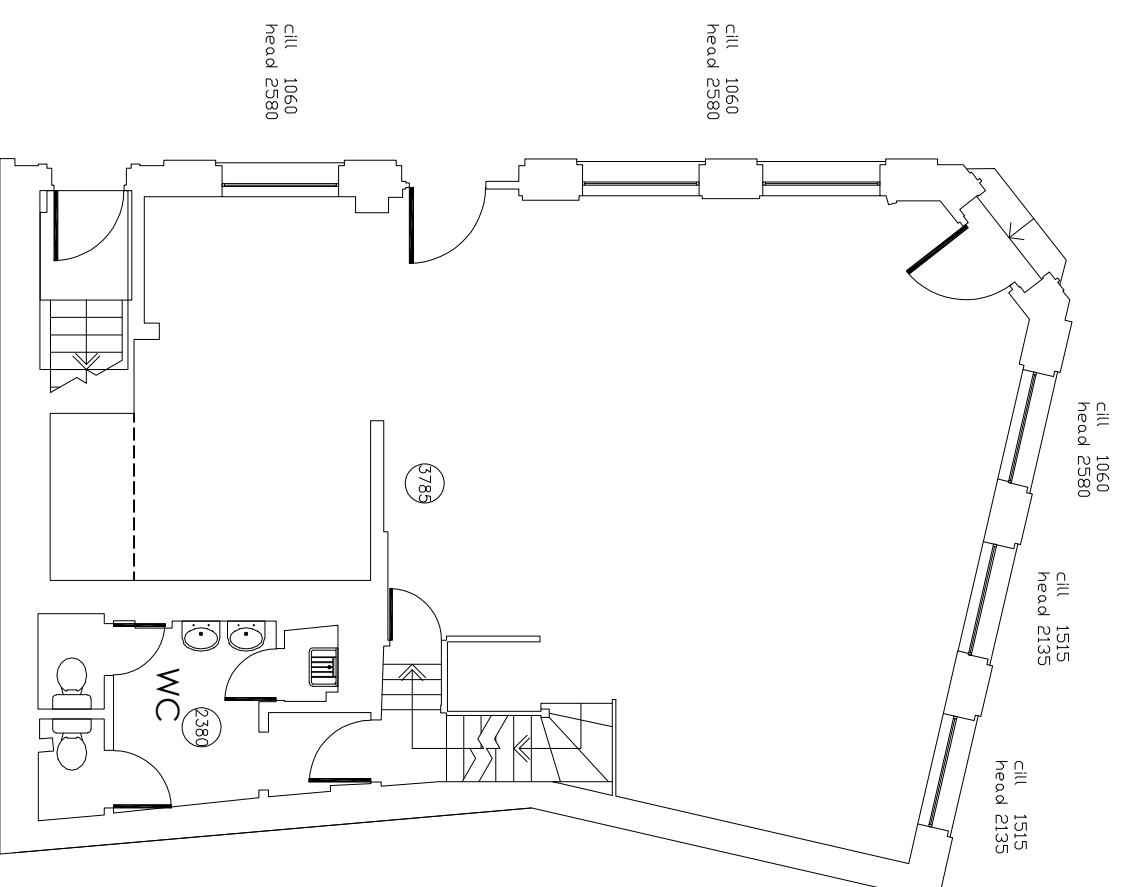

# Ground

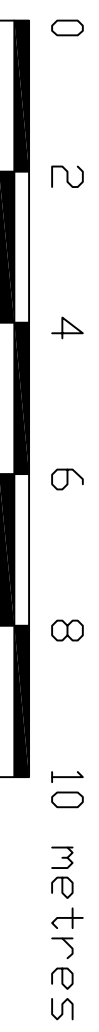

## Project

1-3 Churton Street  
London  
SW1V 2JX

Title Existing Basement & Ground Floor Plans

Ref 1CS - 1001

Scale 1:100 on A3

Date Jan 2022

Notes & Revisions

ALL DIMENSIONS TAKEN TO FACE OF DRY LINING  
OR WALL CLADDING IF APPLICABLE.  
ALTHOUGH EVERY EFFORT HAS BEEN MADE TO PROVIDE AN  
ACCURATE SURVEY DRAWING, THE RECOMMENDED THAT  
DIMENSIONS SHOWN ON THIS DRAWING SHOULD BE  
CHECKED ON SITE. ACCESSIBLE AREAS WILL BE SHOWN USING A BROKEN  
LINE.

Areas

Ambia Karmen