




FRONT 1:100

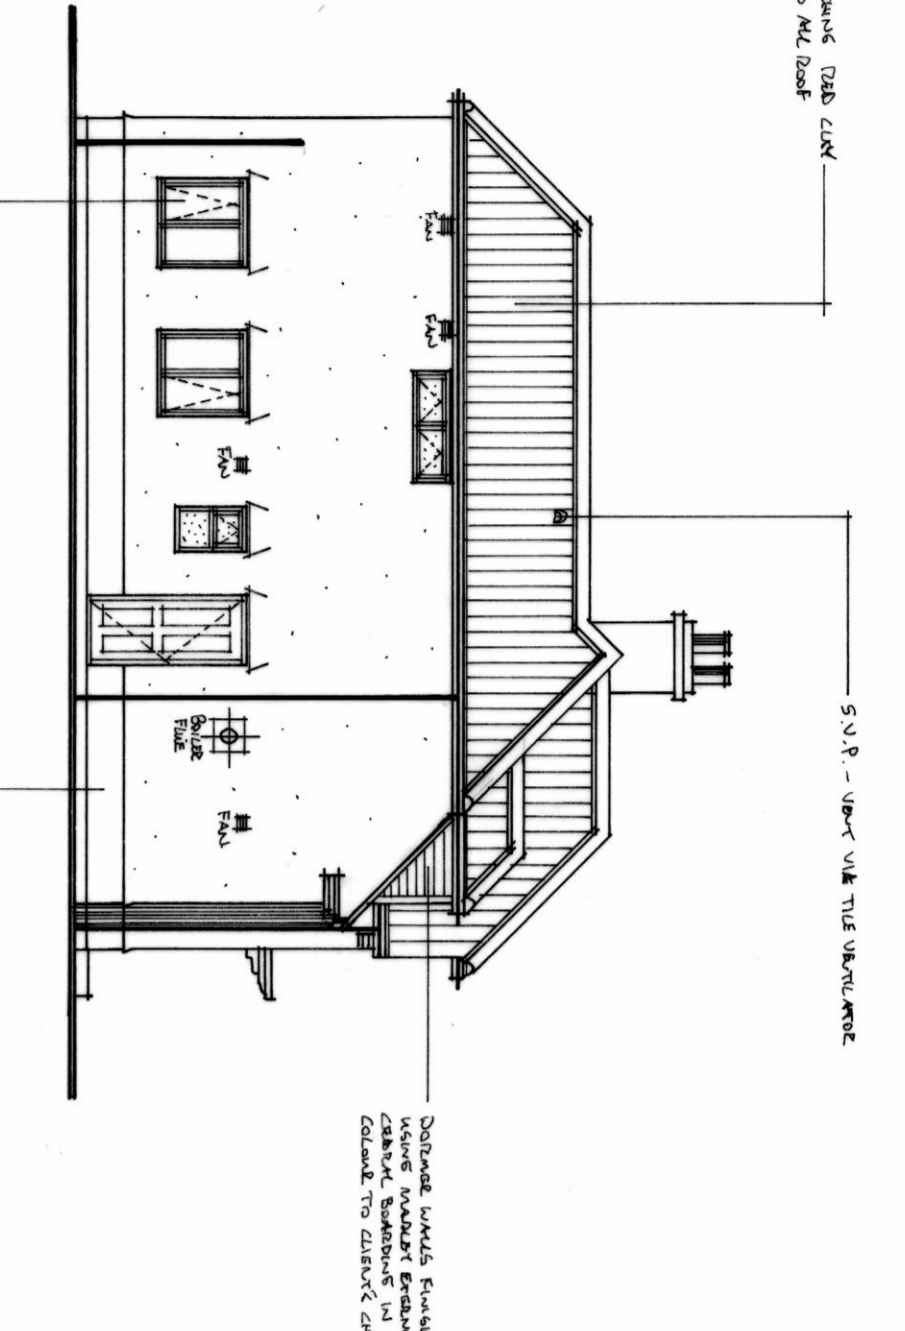


S:W SIDE 1:100

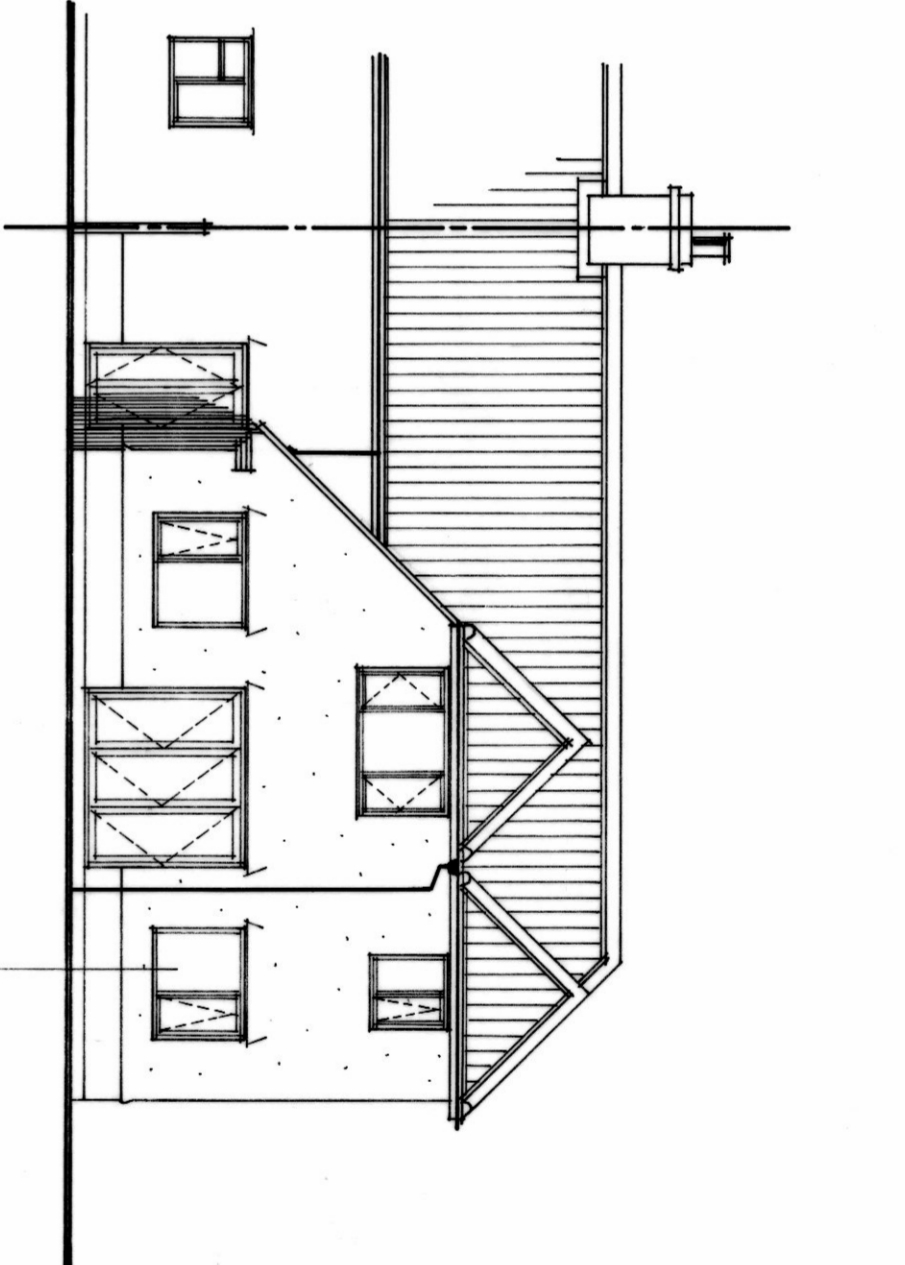


REAR 1:100

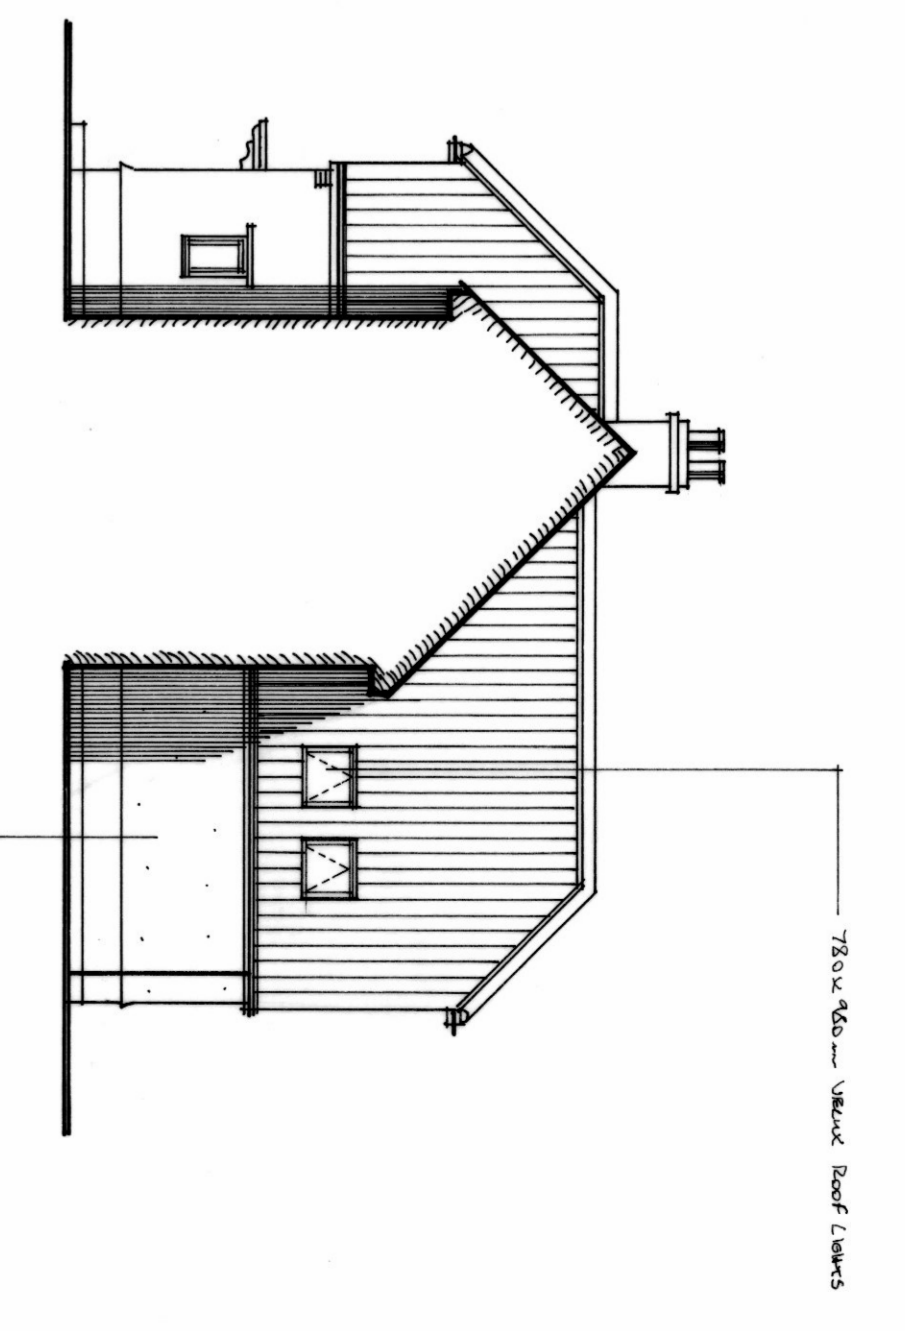

N:E SIDE 1:100

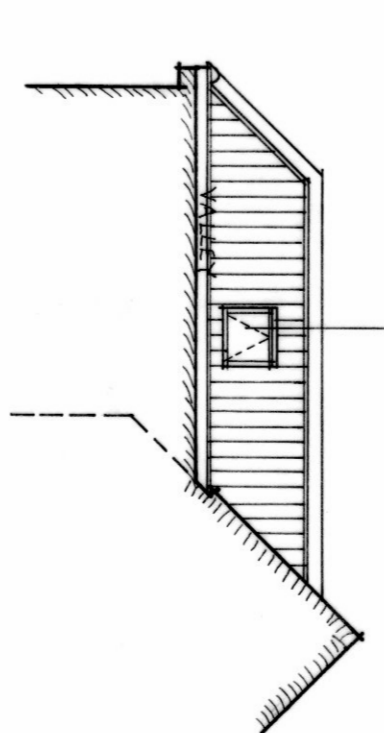

S:W (INNER ROOF) 1:100

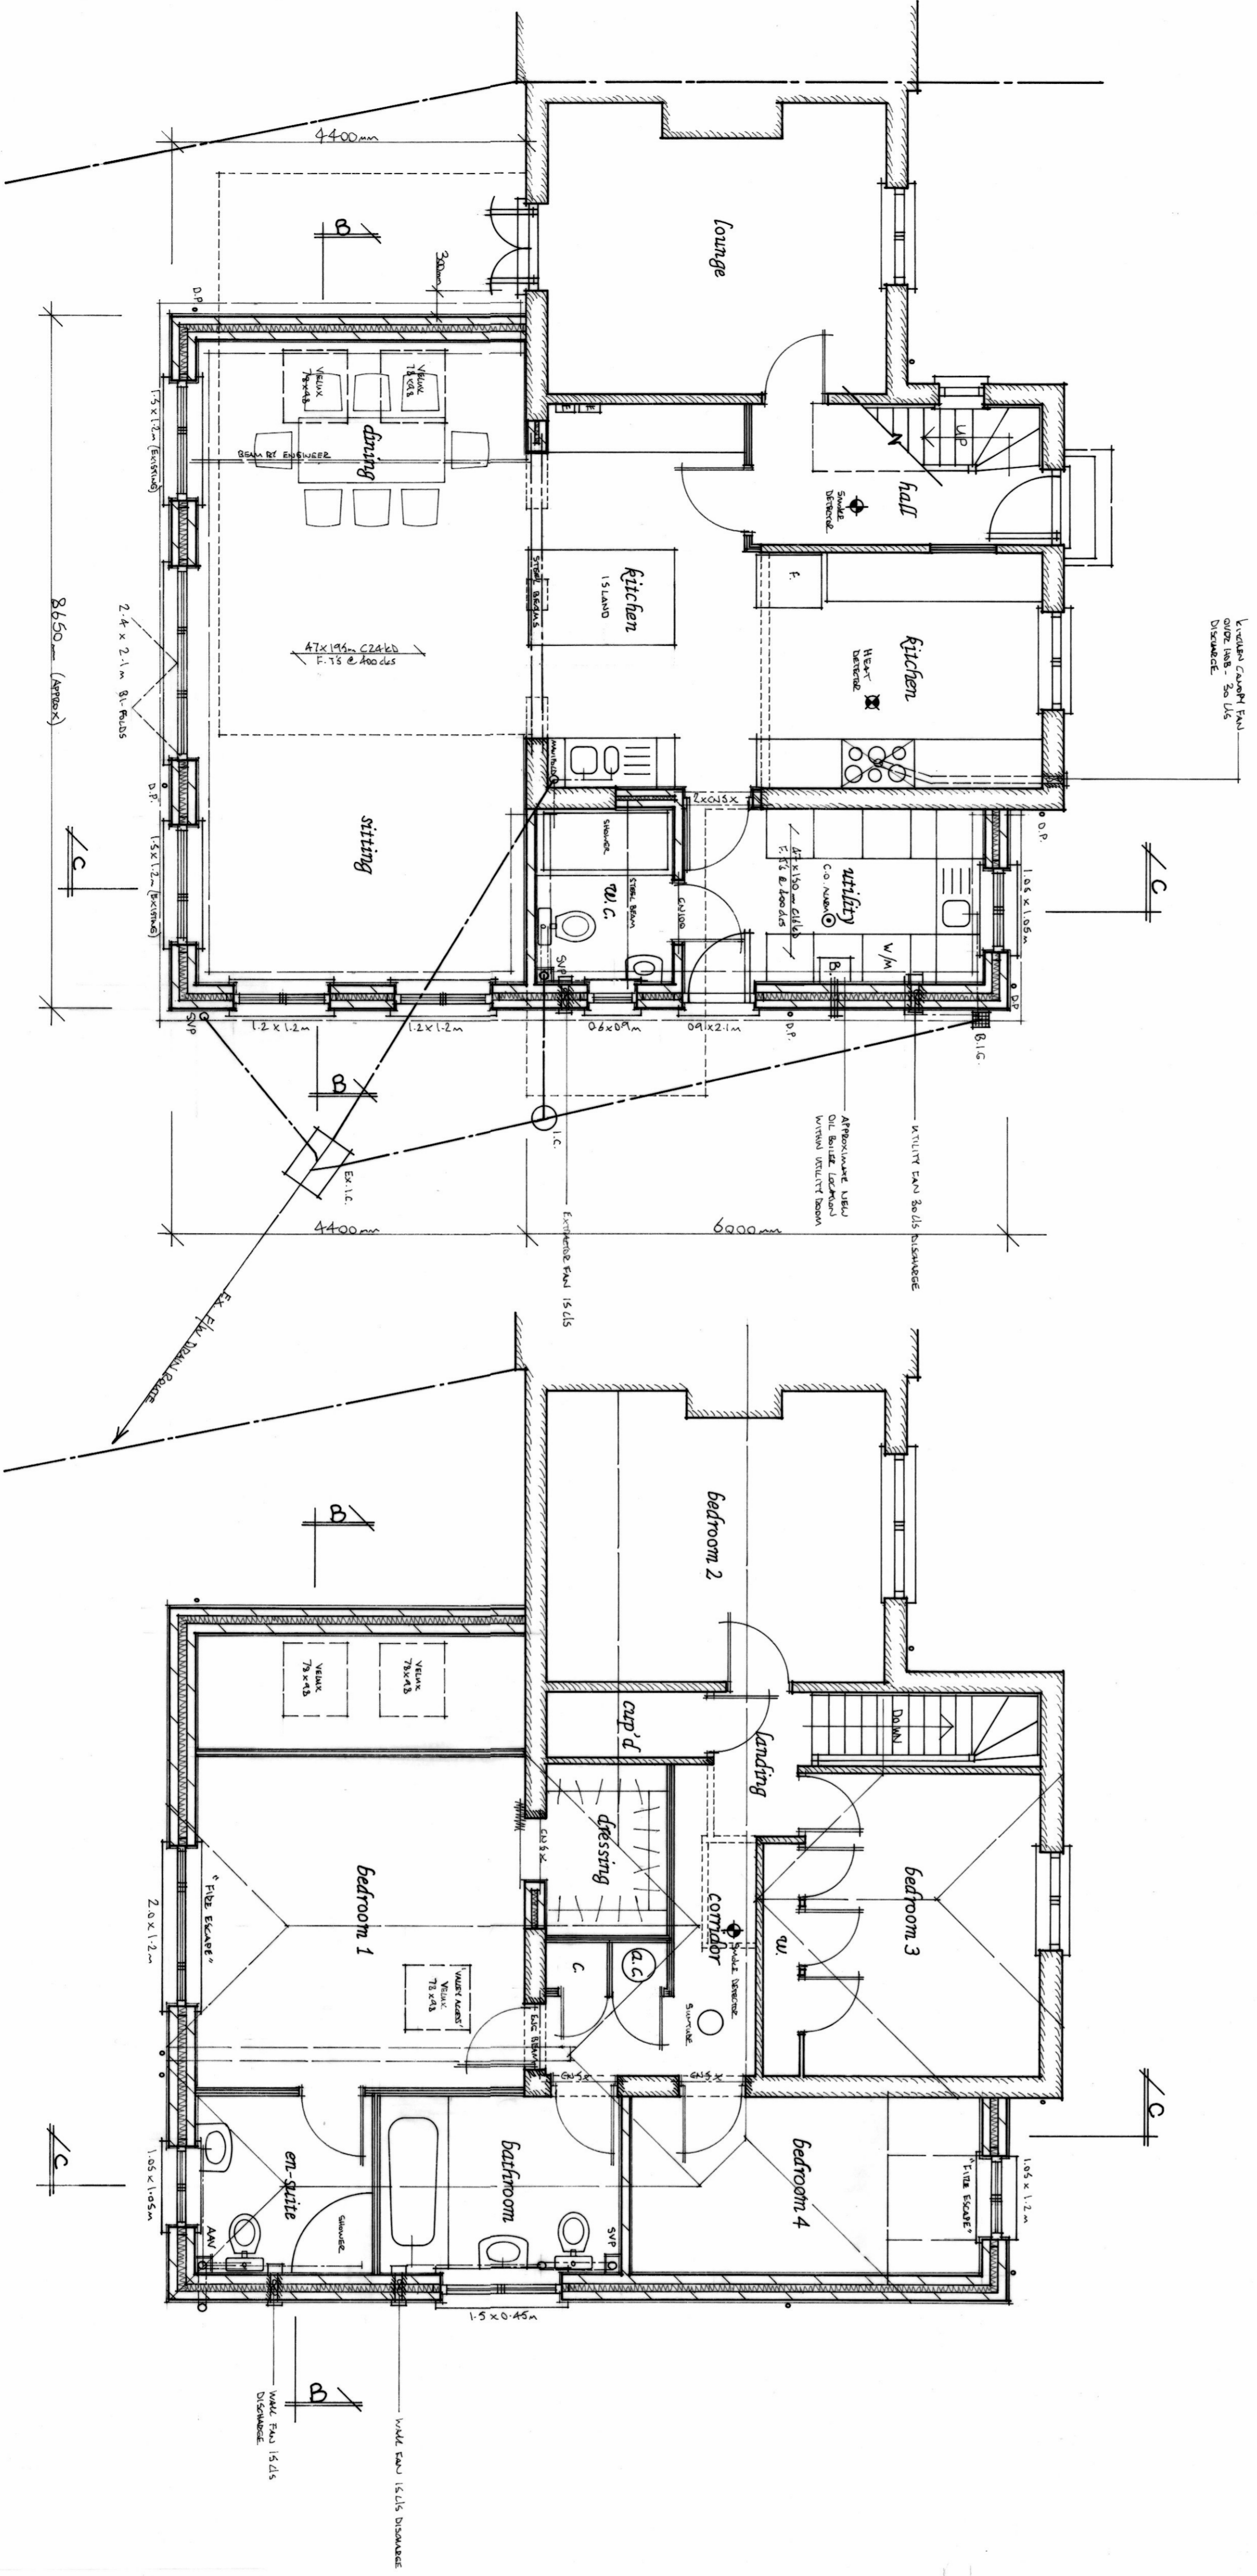

GROUND FLOOR 1:50

FIRST FLOOR 1:50

Dev. S. "B-DECS" - WAZON 19  
 Rev. A. "SARAH LAYWART DEVISED FOLKLANDS PLANNING DEFENSE" 01/19

**Rod Atkins**  
 Architectural Design Services

Blackwater Cottage, Southburgh Road, Keyingham, Norwich, NR9 4QD  
 Tel: (01362) 822060 E-mail: atkinsdesigns@googlemail.com  
 www.rodatskins.co.uk

Drawing Title: PROPOSED PLANS & ELEVATIONS.  
 Project: EXTENSIONS & ALTERATIONS.  
 Client: MISS. R. RUBLELAND & MR. B. WILLIAMS.  
 Address: 5 CHABEL ROAD CARLETON ROAD.  
 Job No: 706 Drg No: 02 Drg Date: 01/2019 Revision: XB  
 Contractors must only work to figured dimensions which must be checked on site  
 Copyright: Rod Atkins Architectural Design Services

706-02